
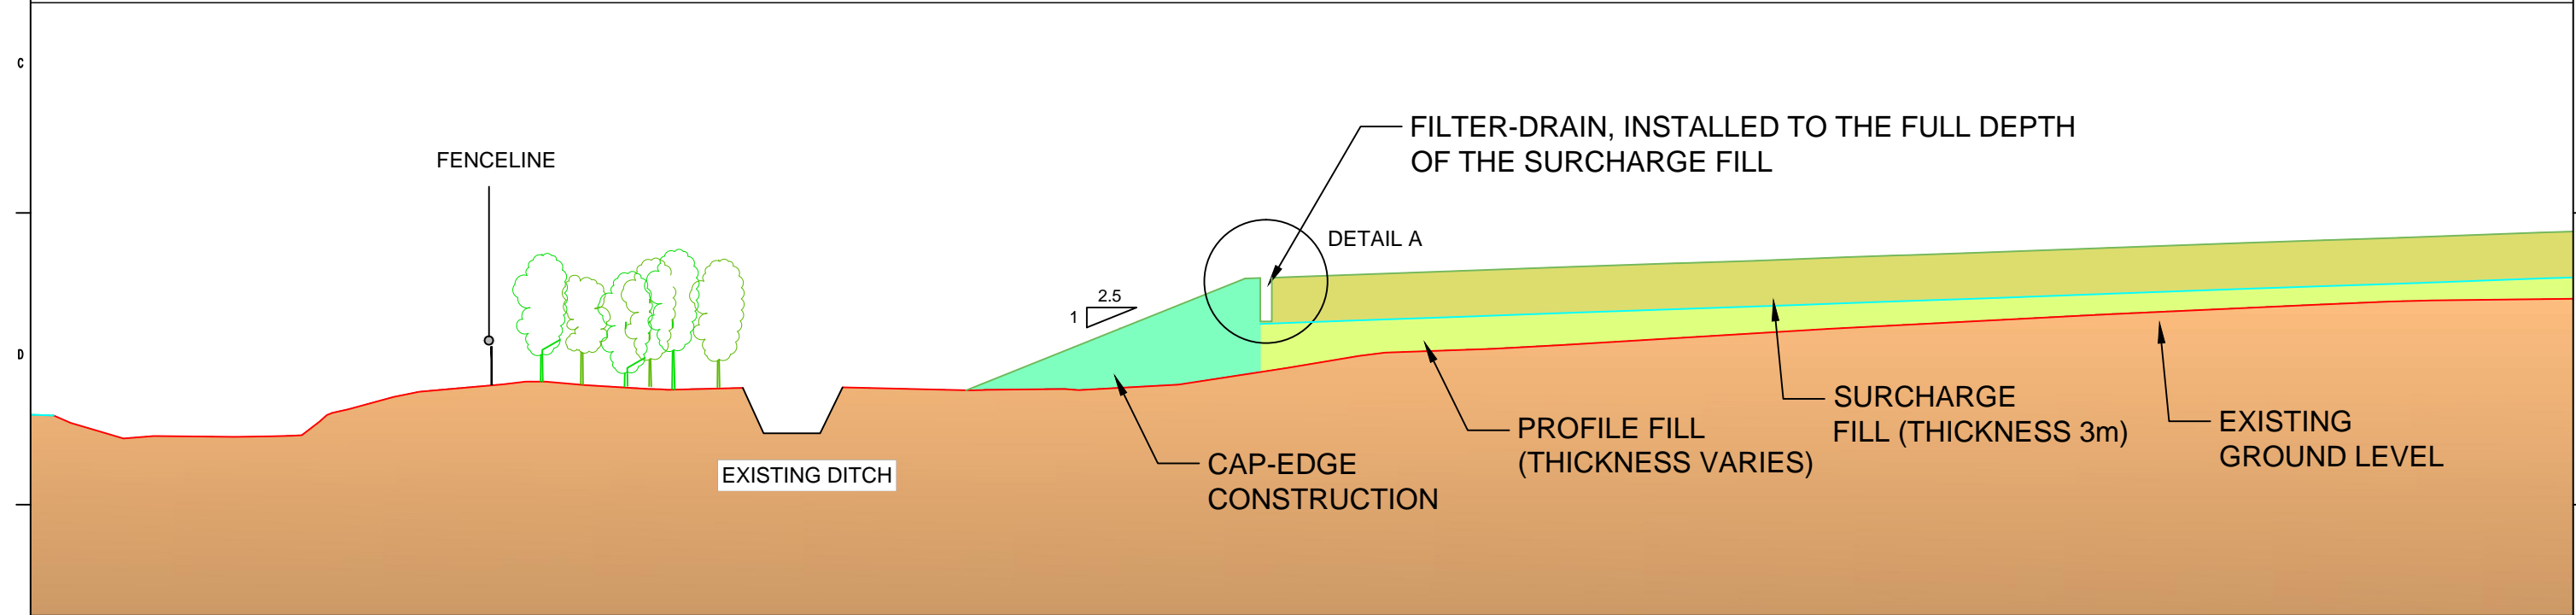



Reproduced from Ordnance Survey's digital map with the permission of the Controller of Her Majesty's Stationary Office. Crown Copyright. Scott Wilson. Licence No. AL 100018181.

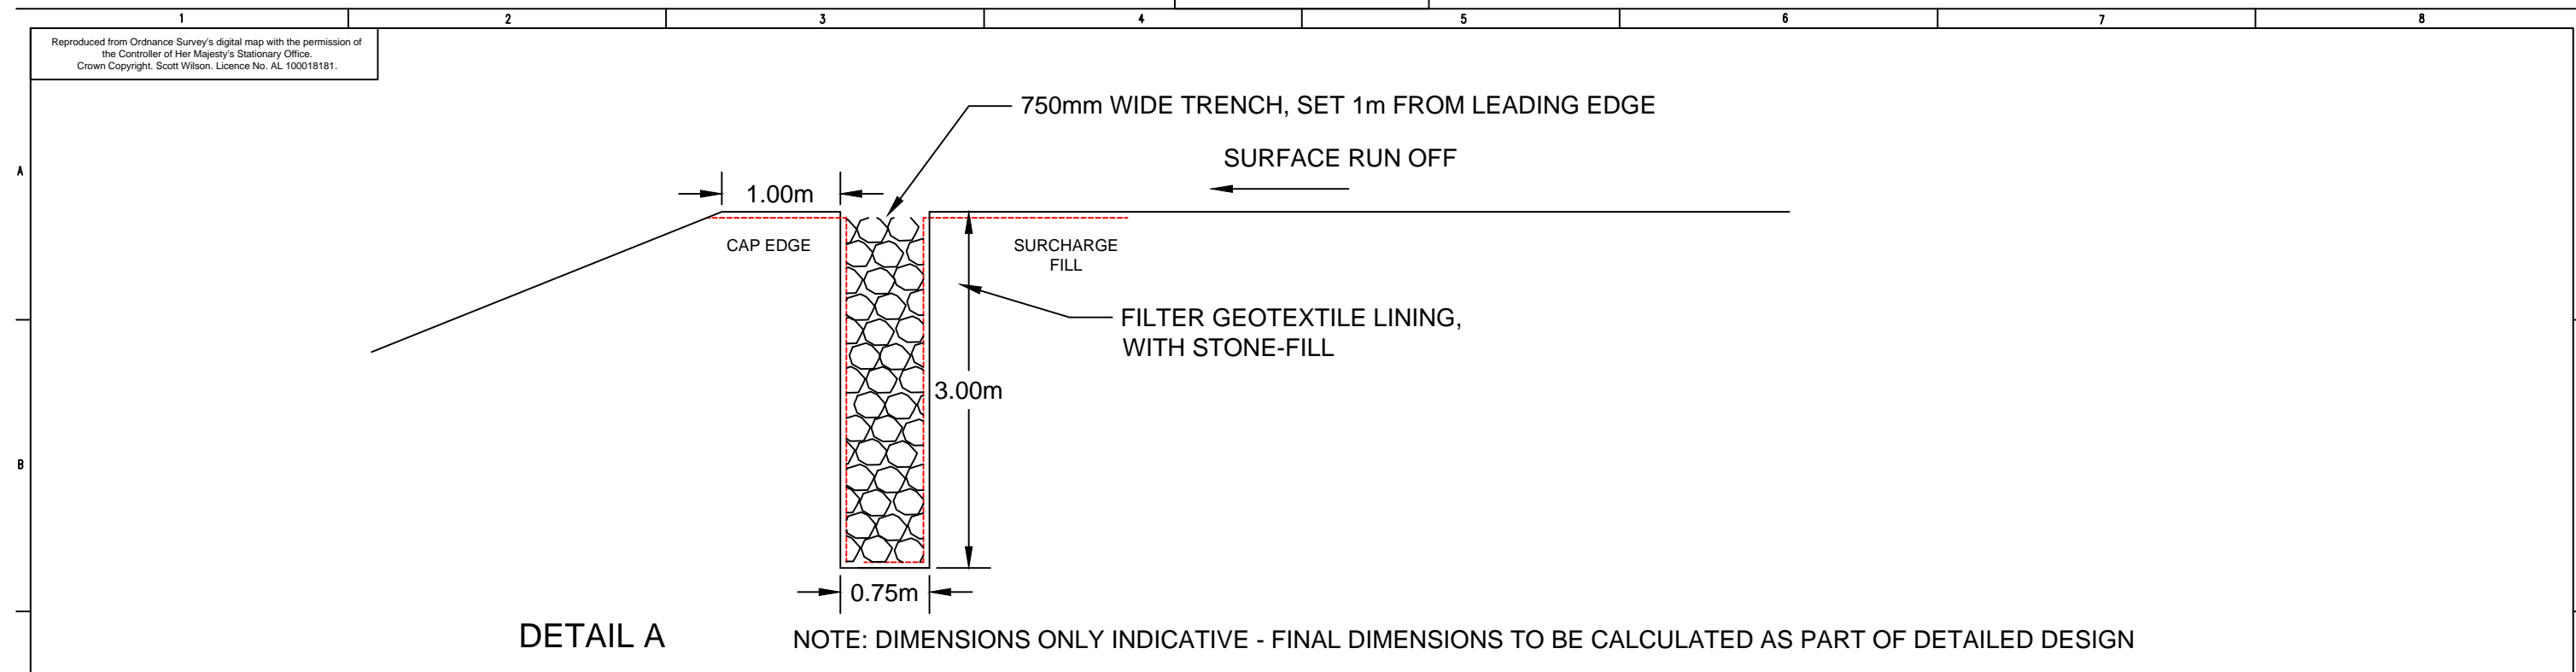

Mod. B		Date :		Mod. A		Date :		Security Class		Project No.		 LLW Repository Ltd Old Shore Road , Drigg , Holmrook, Cumbria, CA19 1XH		LLWR: REPOSITORY DEVELOPMENT TO VAULT 11 SURCHARGE TEMPORARY DRAINAGE PROVISIONS	
								Commercial		Building No.					
								Copyright NDA 2007. This document contains proprietary information for use in association with the LLW Repository M&O contract. Permission to copy, or use the information for any other purpose, should be sought from the Intellectual Property Manager, LLW Repository Ltd.		Site/Location					
										Department					
										Discipline/Type		System No.		Clients Drg. No.	
										Designer		Plant Area		Clients Proj. No.	
										Scale		NTS @ A3		Plant Title	
										Contract No.		Plant Item No.		Drg. No. 47070159/ENG/004	
														Mod.	
														Security Class	
														Commercial	