


REPRODUCED FROM ORDNANCE SURVEY  
DIGITAL MAP DATA © CROWN COPYRIGHT 20 15.  
ALL RIGHTS RESERVED.  
LICENCE NUMBER 0100031673

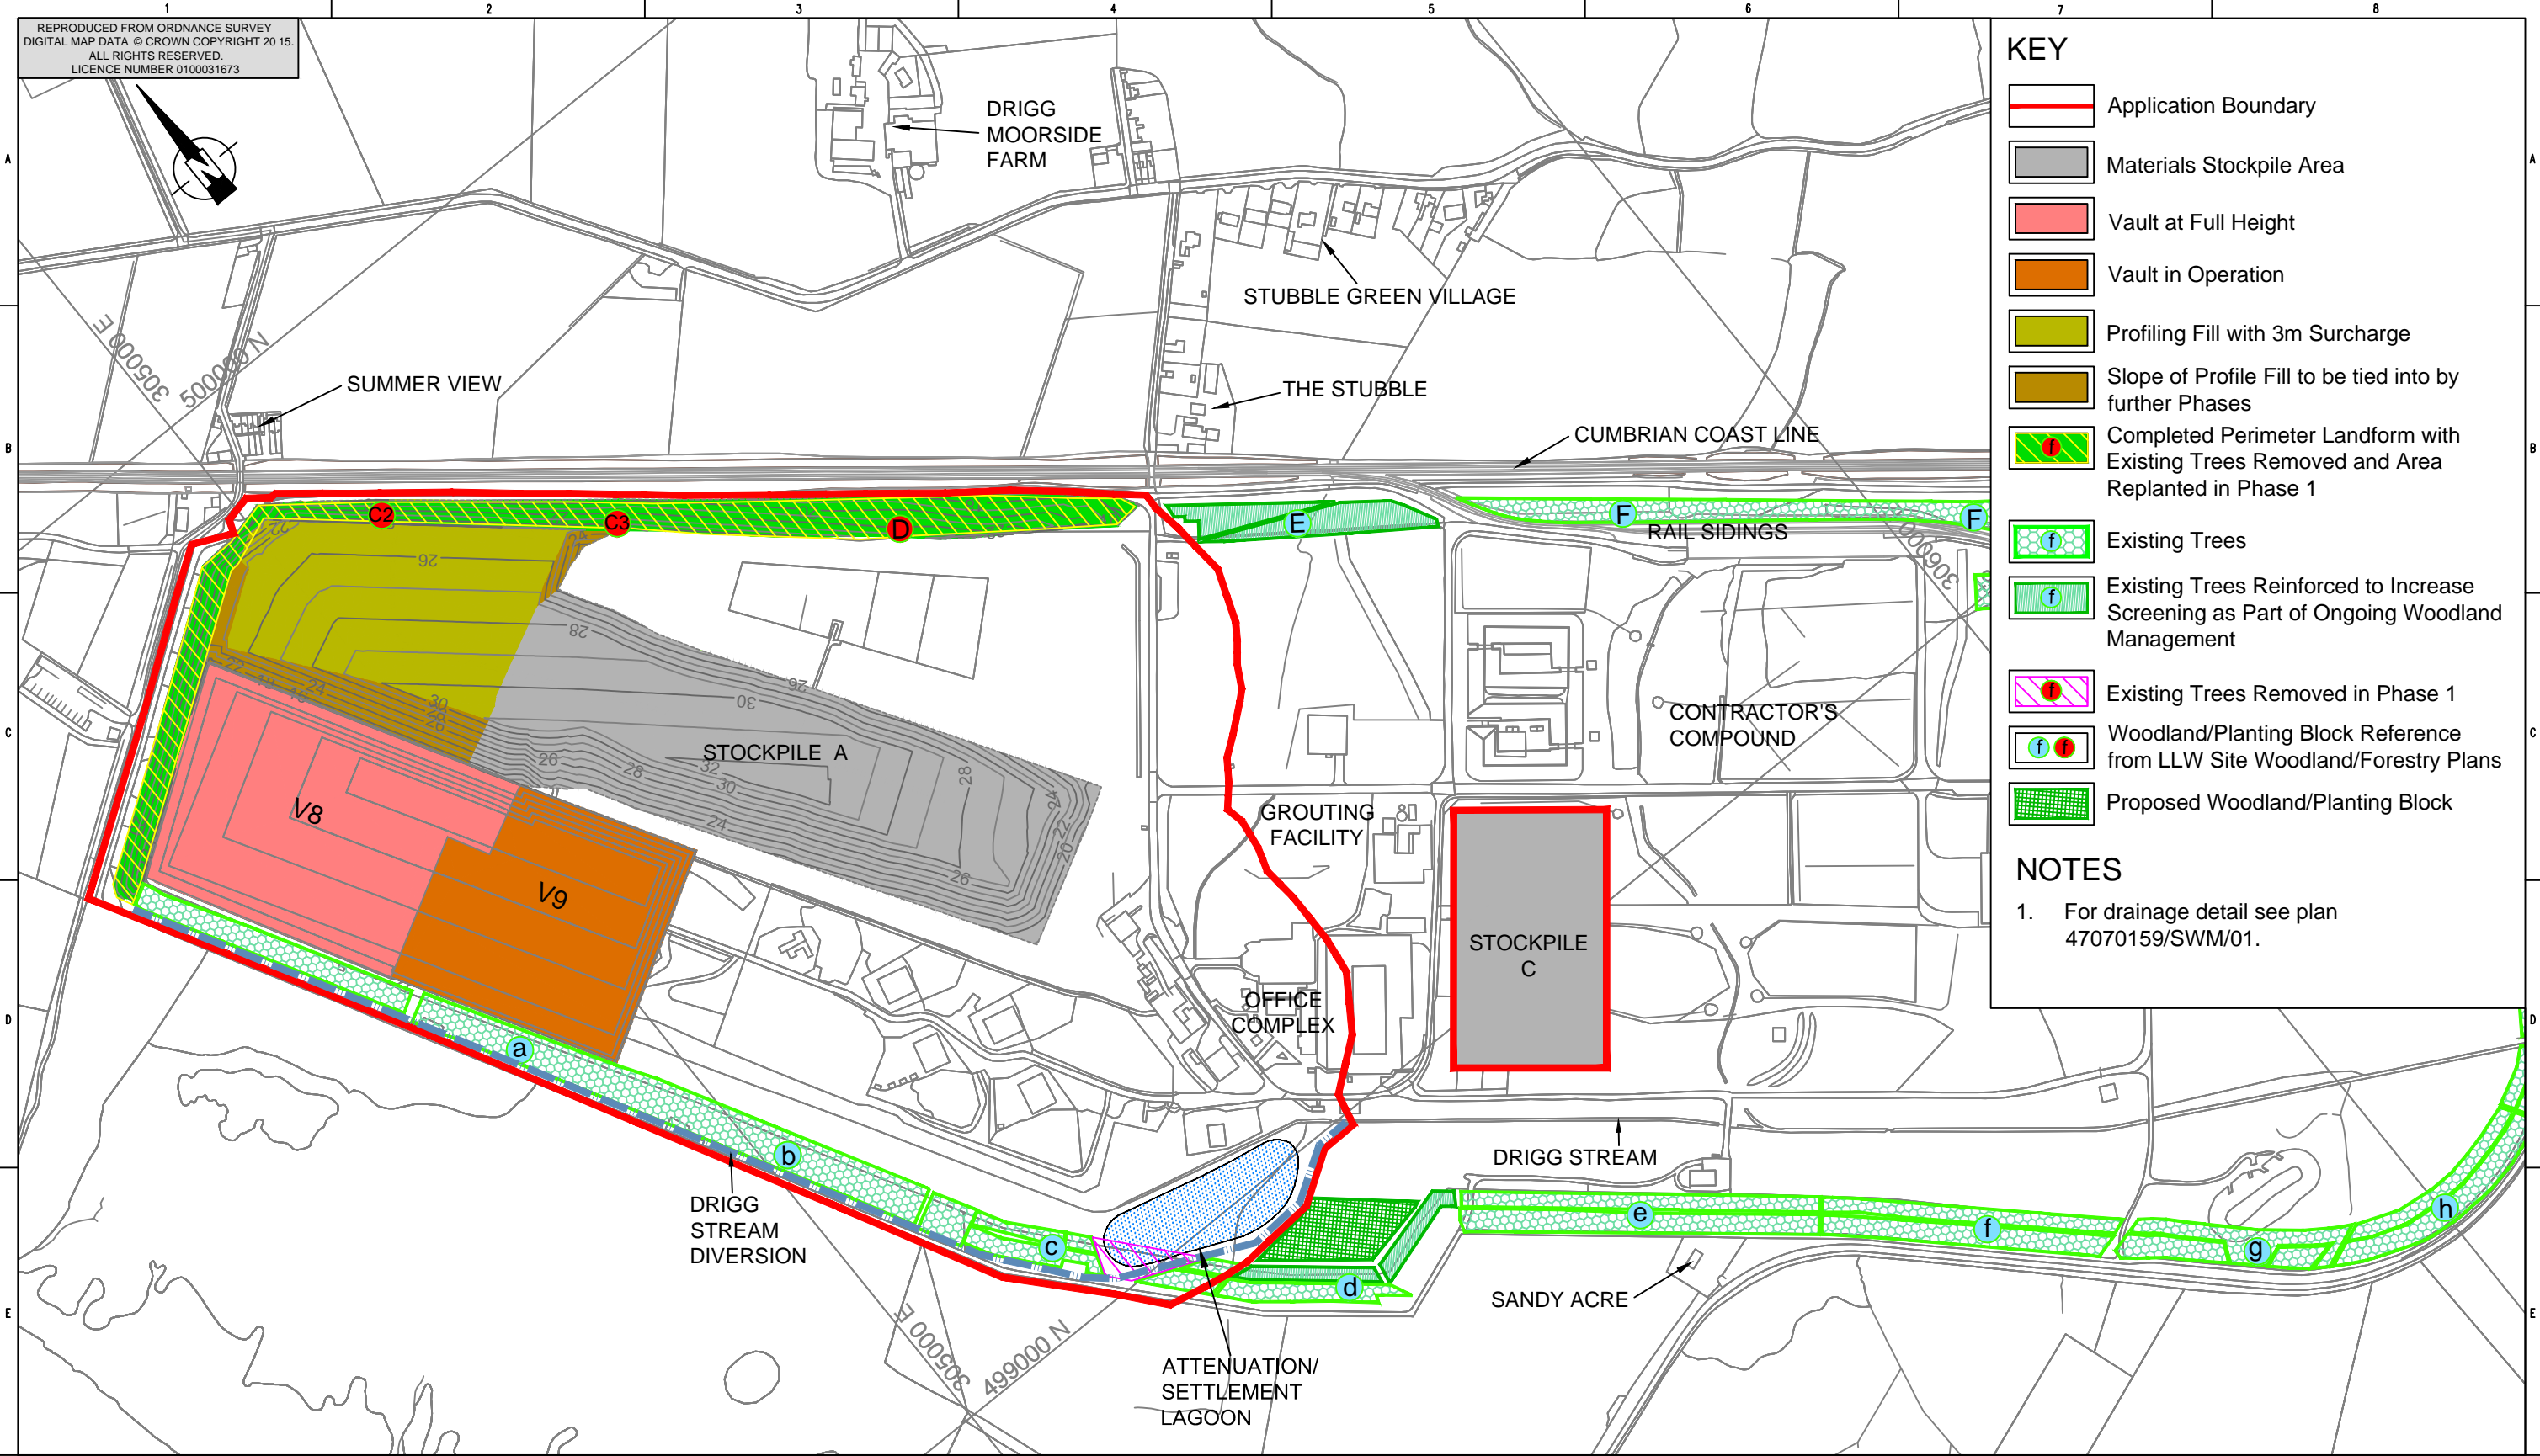

- ### KEY
- Application Boundary
  - Materials Stockpile Area
  - Vault at Full Height
  - Vault in Operation
  - Profiling Fill with 3m Surcharge
  - Slope of Profile Fill to be tied into by further Phases
  - Completed Perimeter Landform with Existing Trees Removed and Area Replanted in Phase 1
  - f Existing Trees
  - f Existing Trees Reinforced to Increase Screening as Part of Ongoing Woodland Management
  - f Existing Trees Removed in Phase 1
  - f Woodland/Planting Block Reference from LLW Site Woodland/Forestry Plans
  - Proposed Woodland/Planting Block

### NOTES

1. For drainage detail see plan 47070159/SWM/01.

Mod. B	Date :	Mod. A	Date : 04/09/15	Security Class	Project No.	<b>LLW Repository Ltd</b> Old Shore Road , Drigg , Holmrook, Cumbria, CA19 1XH		LLWR: REPOSITORY DEVELOPMENT TO VAULT 11																										
				Copyright NDA 2007.	Building No.			SITE DEVELOPMENT-END OF PHASE 1																										
					Site/Location			System No.	Clients Drg. No.																									
					Department			Plant Area	Clients Proj. No.																									
					Discipline/Type	Plant Title			Drg. No. 47070159/RES/01	Mod.																								
					Designer	Plant Item No.																												
					Scale 1:5000 @ A3			Security Class																										
					Contract No.																													
<table border="1" style="width: 100%; border-collapse: collapse;"> <tr> <th>Drawn</th> <th>Checked</th> <th>Lvl.</th> <th>Approved</th> </tr> <tr> <td>Name</td> <td></td> <td></td> <td></td> </tr> <tr> <td>Sign.</td> <td>.....</td> <td>....</td> <td>....</td> </tr> </table>		Drawn	Checked	Lvl.	Approved	Name				Sign.	.....	....	....	<table border="1" style="width: 100%; border-collapse: collapse;"> <tr> <th>Drawn</th> <th>Checked</th> <th>Lvl.</th> <th>Approved</th> </tr> <tr> <td>Name</td> <td>NHW</td> <td>IMC</td> <td>IMC</td> </tr> <tr> <td>Sign.</td> <td>.....</td> <td>.....</td> <td>.....</td> </tr> </table>		Drawn	Checked	Lvl.	Approved	Name	NHW	IMC	IMC	Sign.	.....	.....	.....							
Drawn	Checked	Lvl.	Approved																															
Name																																		
Sign.	.....	....	....																															
Drawn	Checked	Lvl.	Approved																															
Name	NHW	IMC	IMC																															
Sign.	.....	.....	.....																															