


REPRODUCED FROM ORDNANCE SURVEY  
DIGITAL MAP DATA © CROWN COPYRIGHT 20 15.  
ALL RIGHTS RESERVED.  
LICENCE NUMBER 0100031673

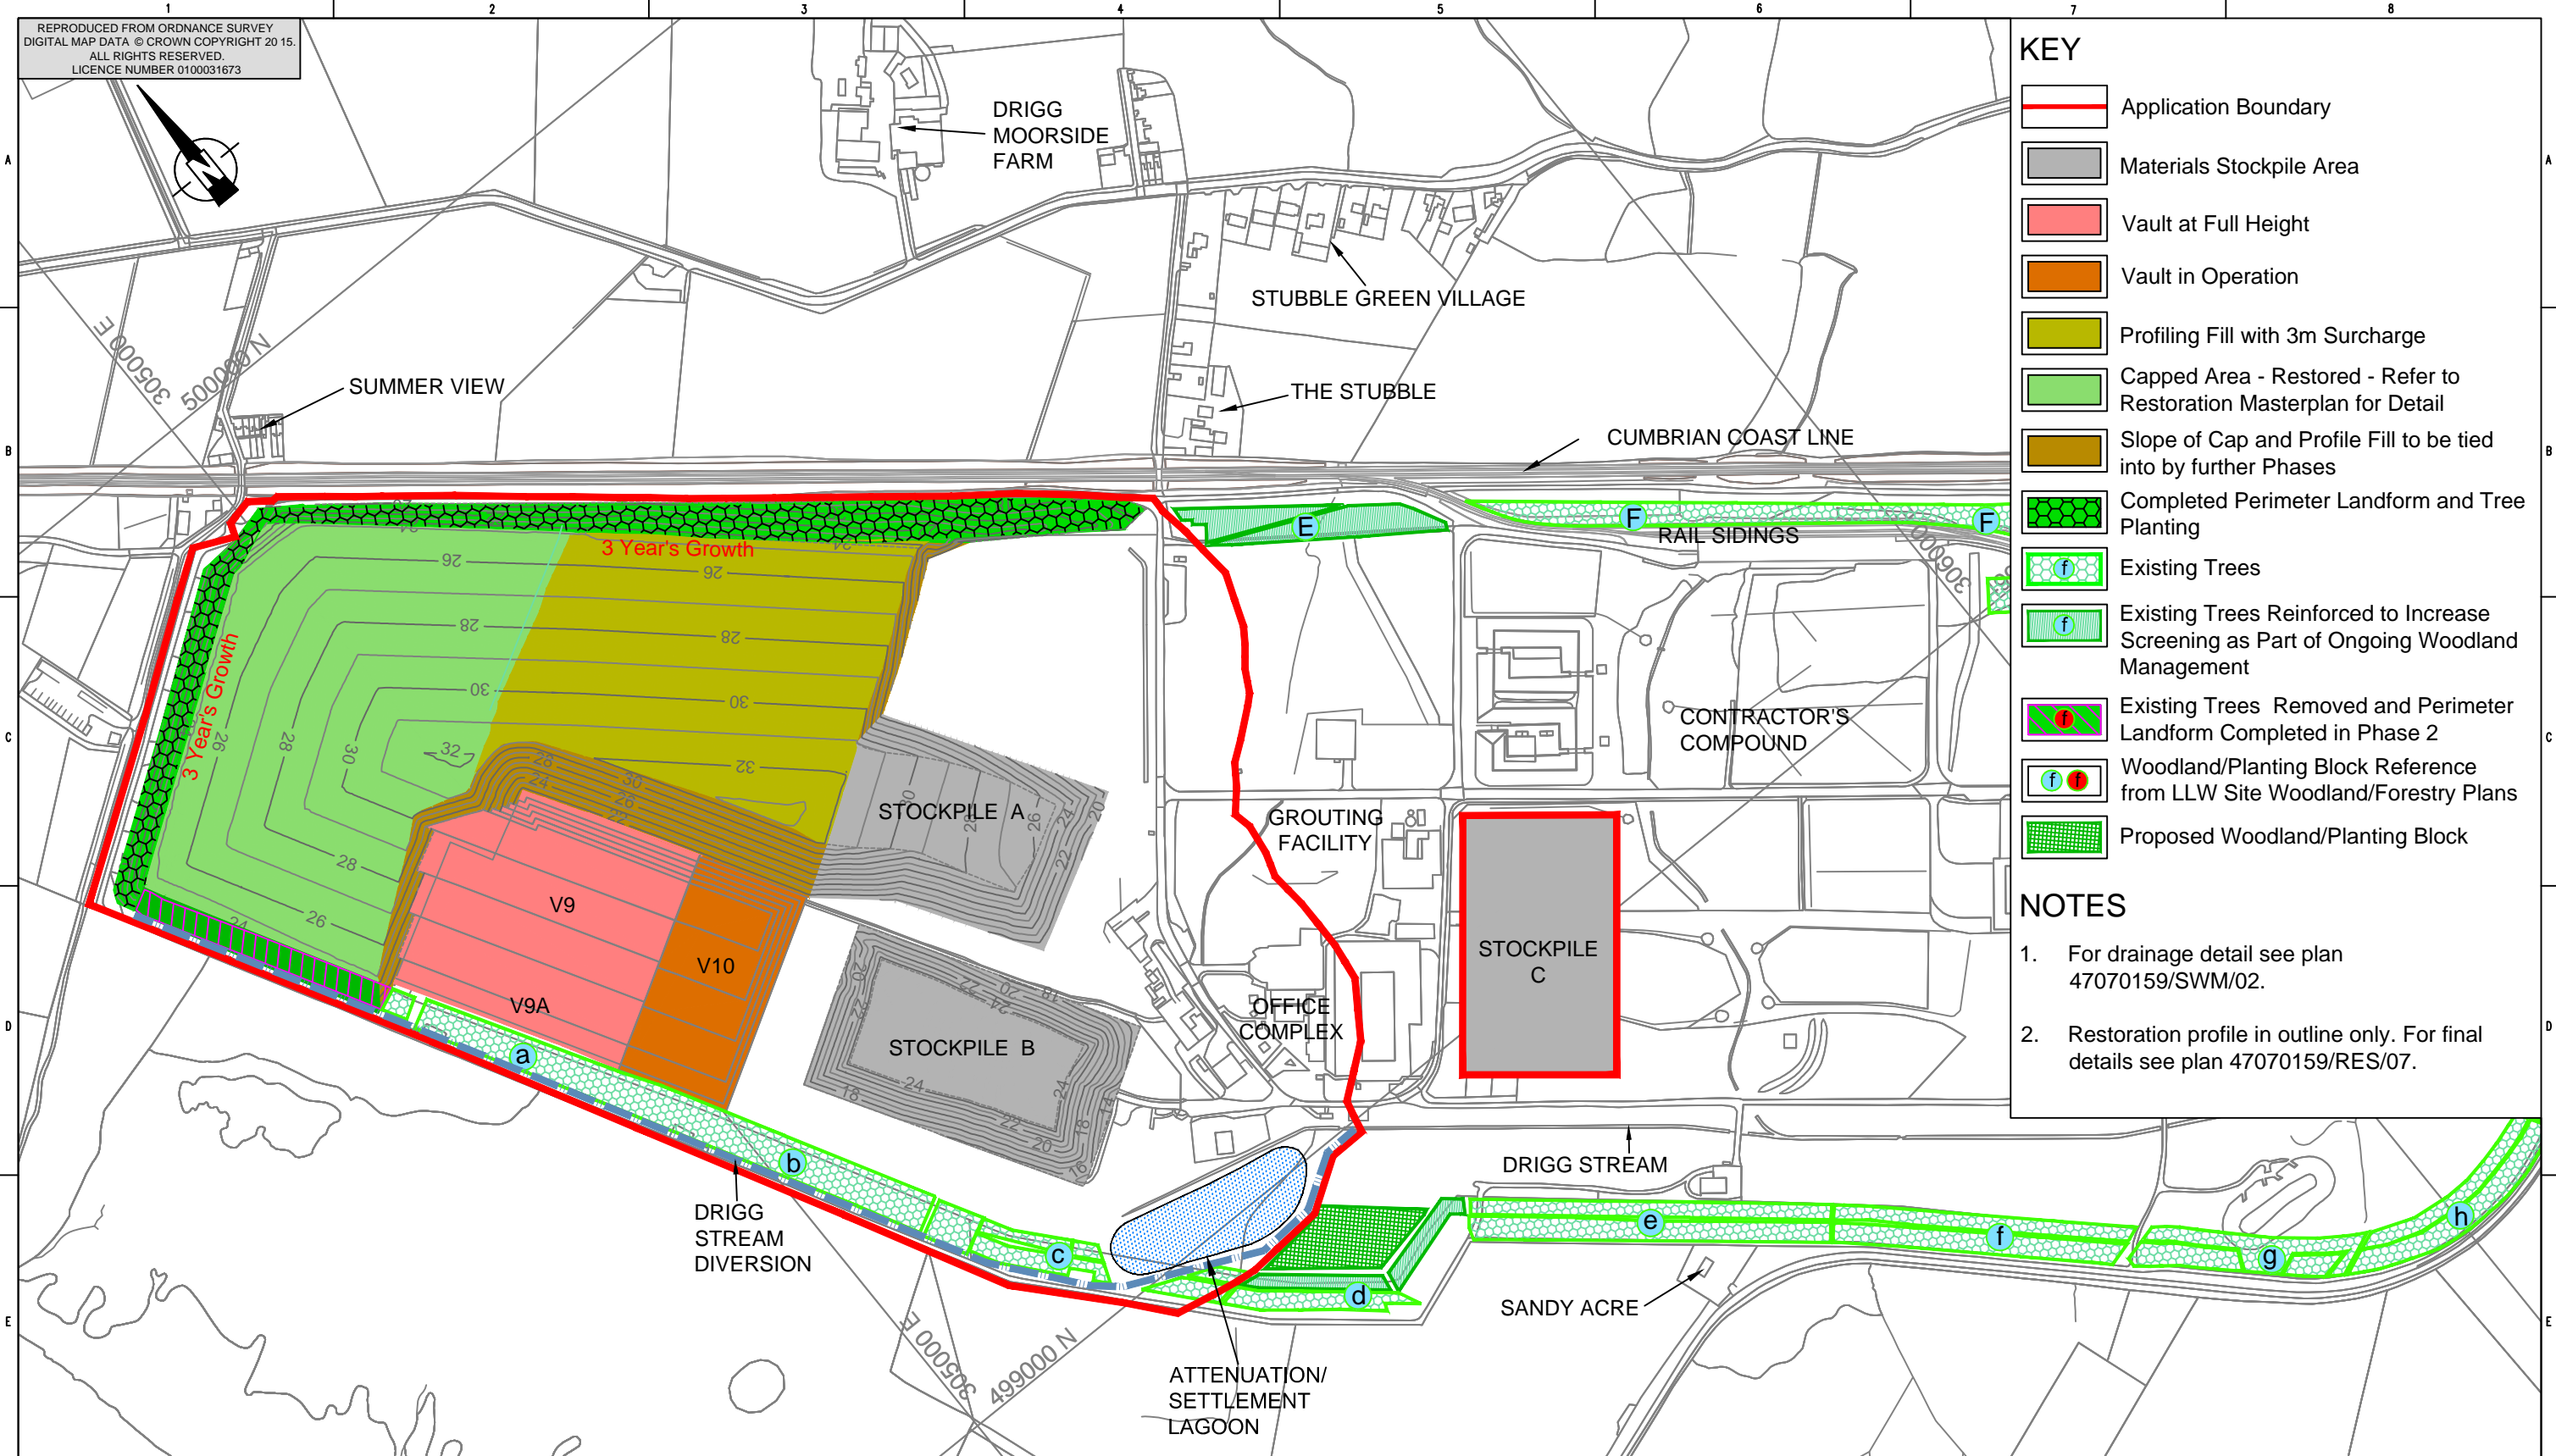

- ### KEY
- Application Boundary
  - Materials Stockpile Area
  - Vault at Full Height
  - Vault in Operation
  - Profiling Fill with 3m Surcharge
  - Capped Area - Restored - Refer to Restoration Masterplan for Detail
  - Slope of Cap and Profile Fill to be tied into by further Phases
  - Completed Perimeter Landform and Tree Planting
  - Existing Trees
  - Existing Trees Reinforced to Increase Screening as Part of Ongoing Woodland Management
  - Existing Trees Removed and Perimeter Landform Completed in Phase 2
  - Woodland/Planting Block Reference from LLW Site Woodland/Forestry Plans
  - Proposed Woodland/Planting Block

- ### NOTES
1. For drainage detail see plan 47070159/SWM/02.
  2. Restoration profile in outline only. For final details see plan 47070159/RES/07.

Mod. B	Date :	Mod. A	Date : 04/09/15	Security Class	Project No.	<b>LLW Repository Ltd</b> Old Shore Road , Drigg , Holmrook, Cumbria, CA19 1XH		LLWR: SITE OPTIMISATION AND CLOSURE WORKS  SITE DEVELOPMENT-END OF PHASE 2			
				Copyright NDA 2007.	Building No.					System No.	Clients Drg. No.
					Site/Location					Plant Area	Clients Proj. No.
					Department					Plant Title	
					Discipline/Type					Plant Item No.	
Drawn	Checked	Lvl.	Approved		Designer	Scale	1:5000 @ A3	Drg. No.	47070159/RES/02		
Name				Name	NHW	IMC		Mod.			
Sign.	.....			Sign.	.....			Security Class			