


REPRODUCED FROM ORDNANCE SURVEY
DIGITAL MAP DATA © CROWN COPYRIGHT 20 15.
ALL RIGHTS RESERVED.
LICENCE NUMBER 0100031673

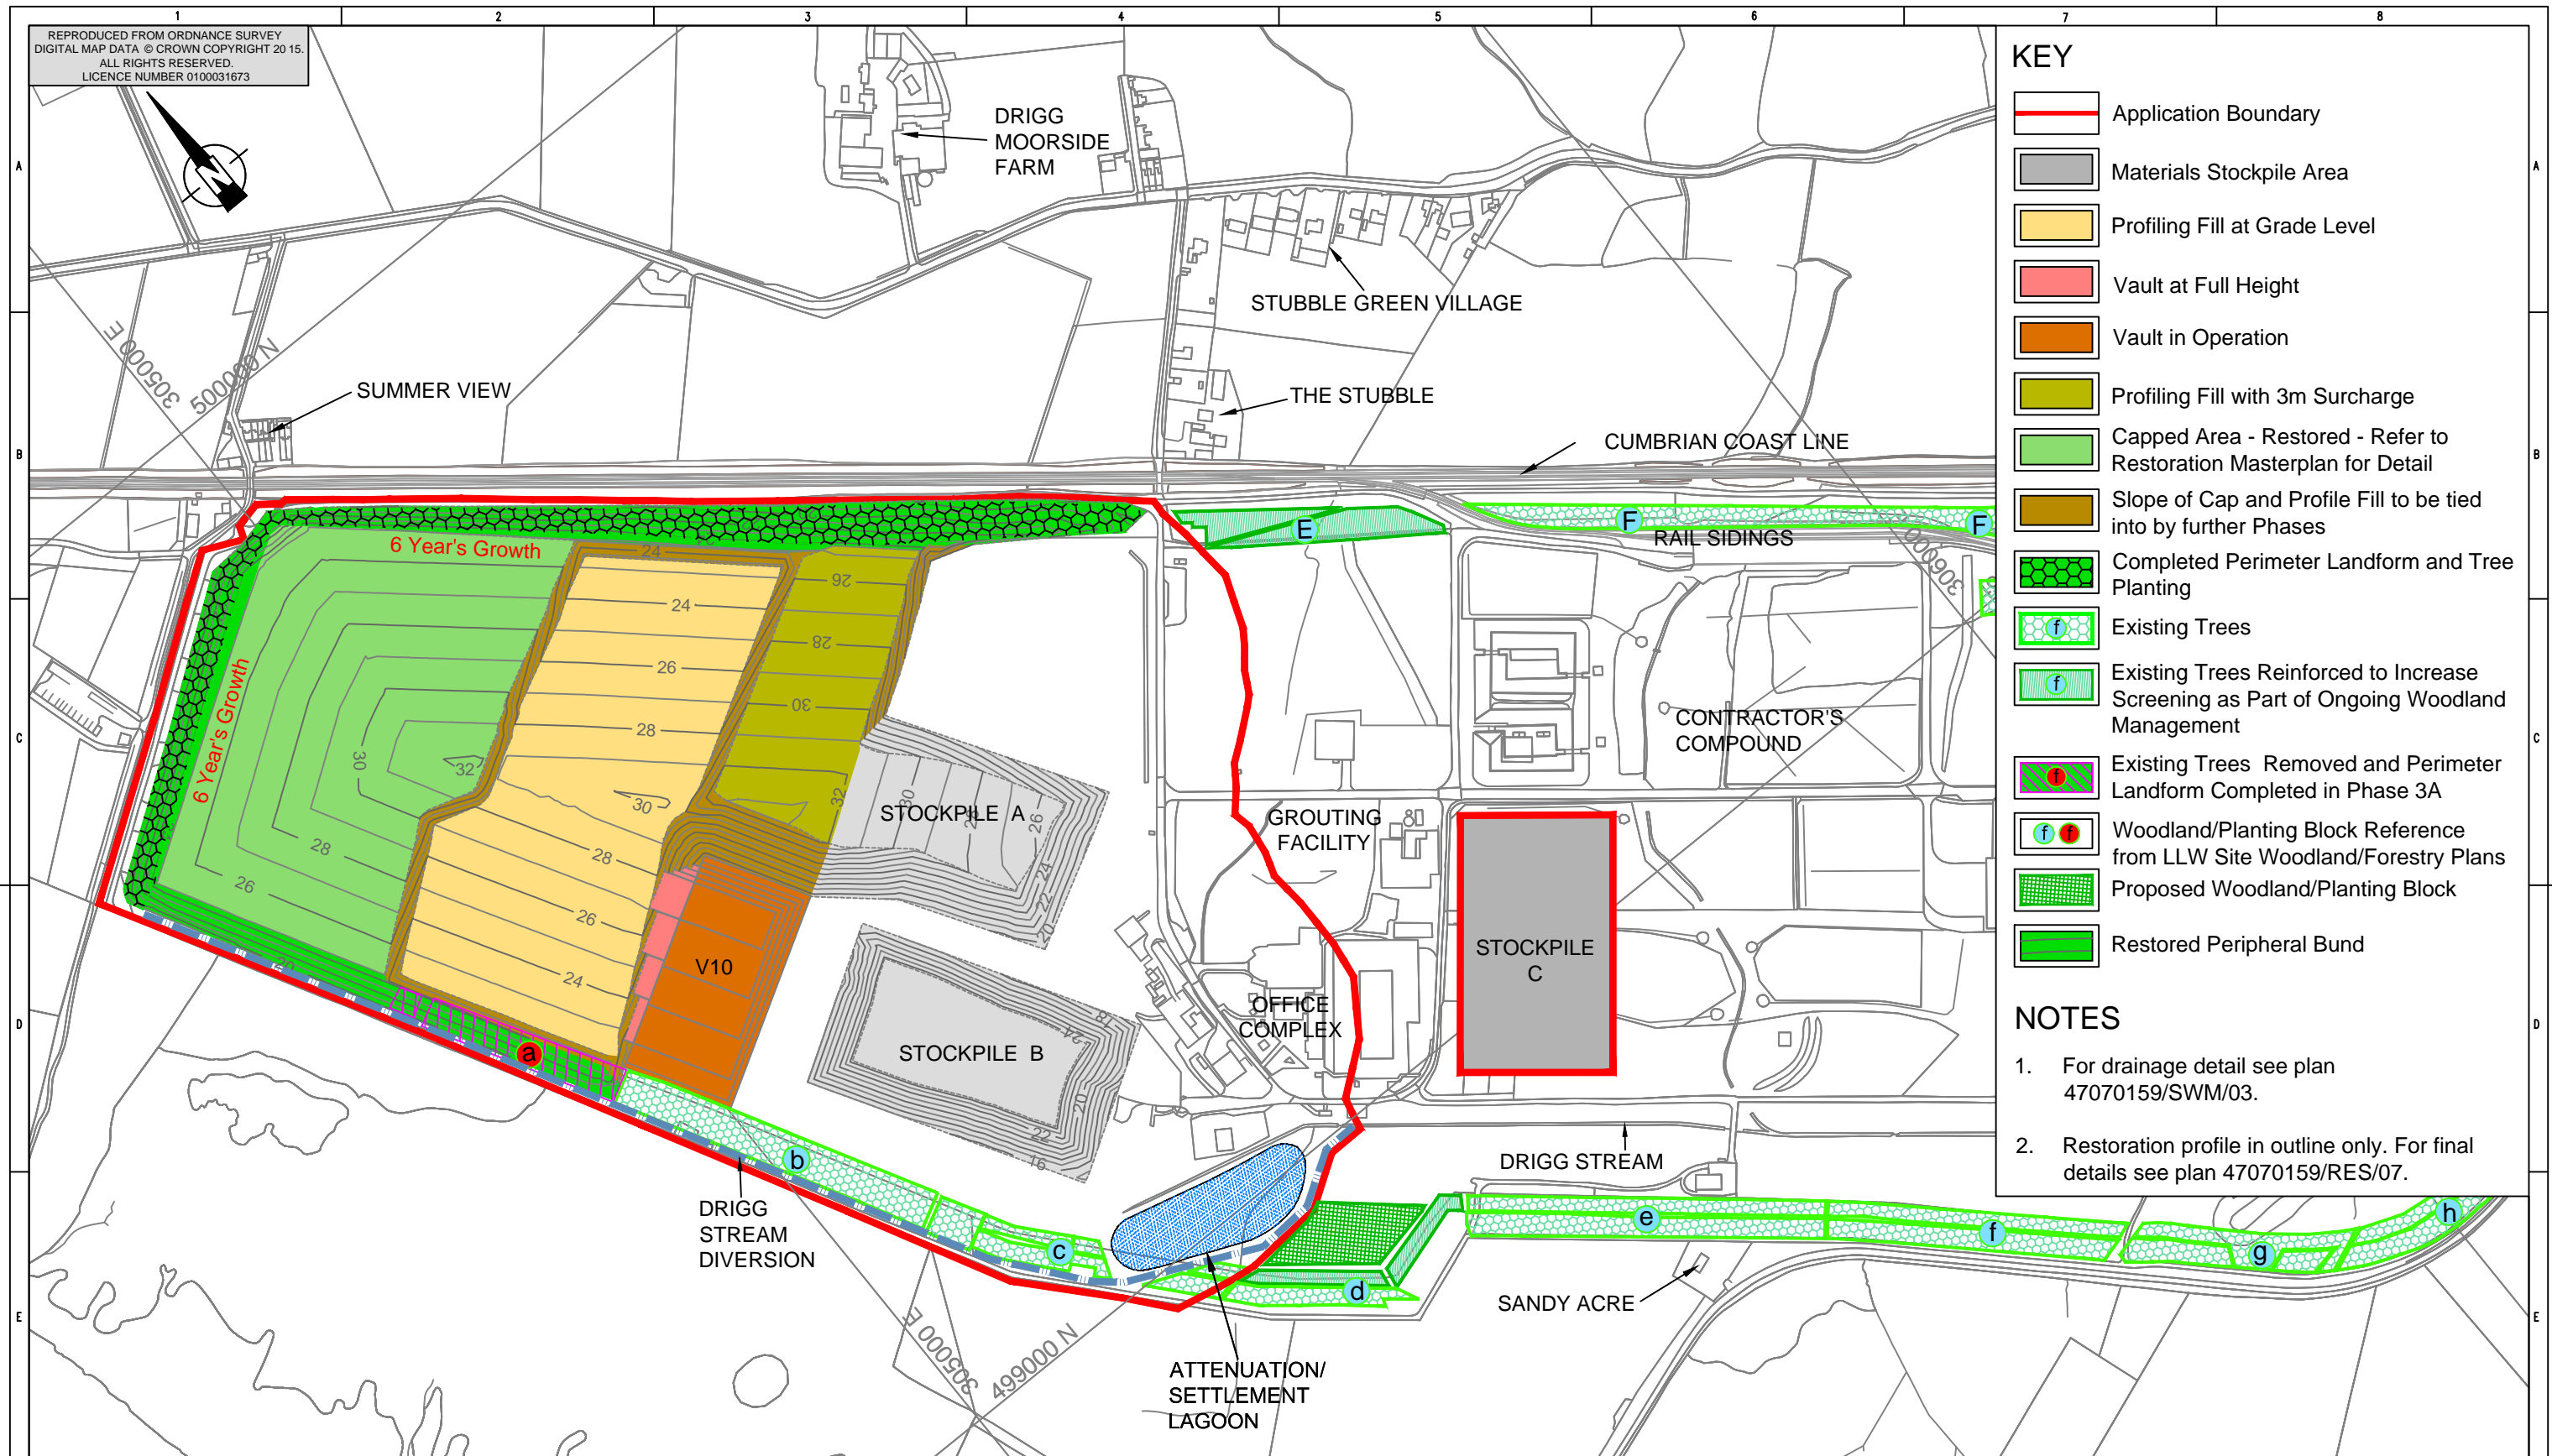

- KEY**
- Application Boundary
 - Materials Stockpile Area
 - Profiling Fill at Grade Level
 - Vault at Full Height
 - Vault in Operation
 - Profiling Fill with 3m Surcharge
 - Capped Area - Restored - Refer to Restoration Masterplan for Detail
 - Slope of Cap and Profile Fill to be tied into by further Phases
 - Completed Perimeter Landform and Tree Planting
 - f Existing Trees
 - f Existing Trees Reinforced to Increase Screening as Part of Ongoing Woodland Management
 - f Existing Trees Removed and Perimeter Landform Completed in Phase 3A
 - f Woodland/Planting Block Reference from LLW Site Woodland/Forestry Plans
 - f Proposed Woodland/Planting Block
 - Restored Peripheral Bund

- NOTES**
1. For drainage detail see plan 47070159/SWM/03.
 2. Restoration profile in outline only. For final details see plan 47070159/RES/07.

Mod. B	Date :	Mod. A	Date : 04/09/15	Security Class	Project No.	LLW Repository Ltd Old Shore Road , Drigg , Holmrook, Cumbria, CA19 1XH		LLWR: REPOSITORY DEVELOPMENT TO VAULT 11 SITE DEVELOPMENT - INTERIM PHASE 3A			
				Copyright NDA 2007.	Building No.					System No.	Clients Drg. No.
					Site/Location					Plant Area	Clients Proj. No.
					Department					Plant Title	
					Discipline/Type					Plant Item No.	
Drawn	Checked	Lvl.	Approved		Designer	Scale	1:5000 @ A3	Drg. No.	47070159/RES/03		
Name				Name	NHW	IMC	IMC	Mod.			
Sign.			Sign.			Security Class			