


REPRODUCED FROM ORDNANCE SURVEY
DIGITAL MAP DATA © CROWN COPYRIGHT 20 15.
ALL RIGHTS RESERVED.
LICENCE NUMBER 0100031673

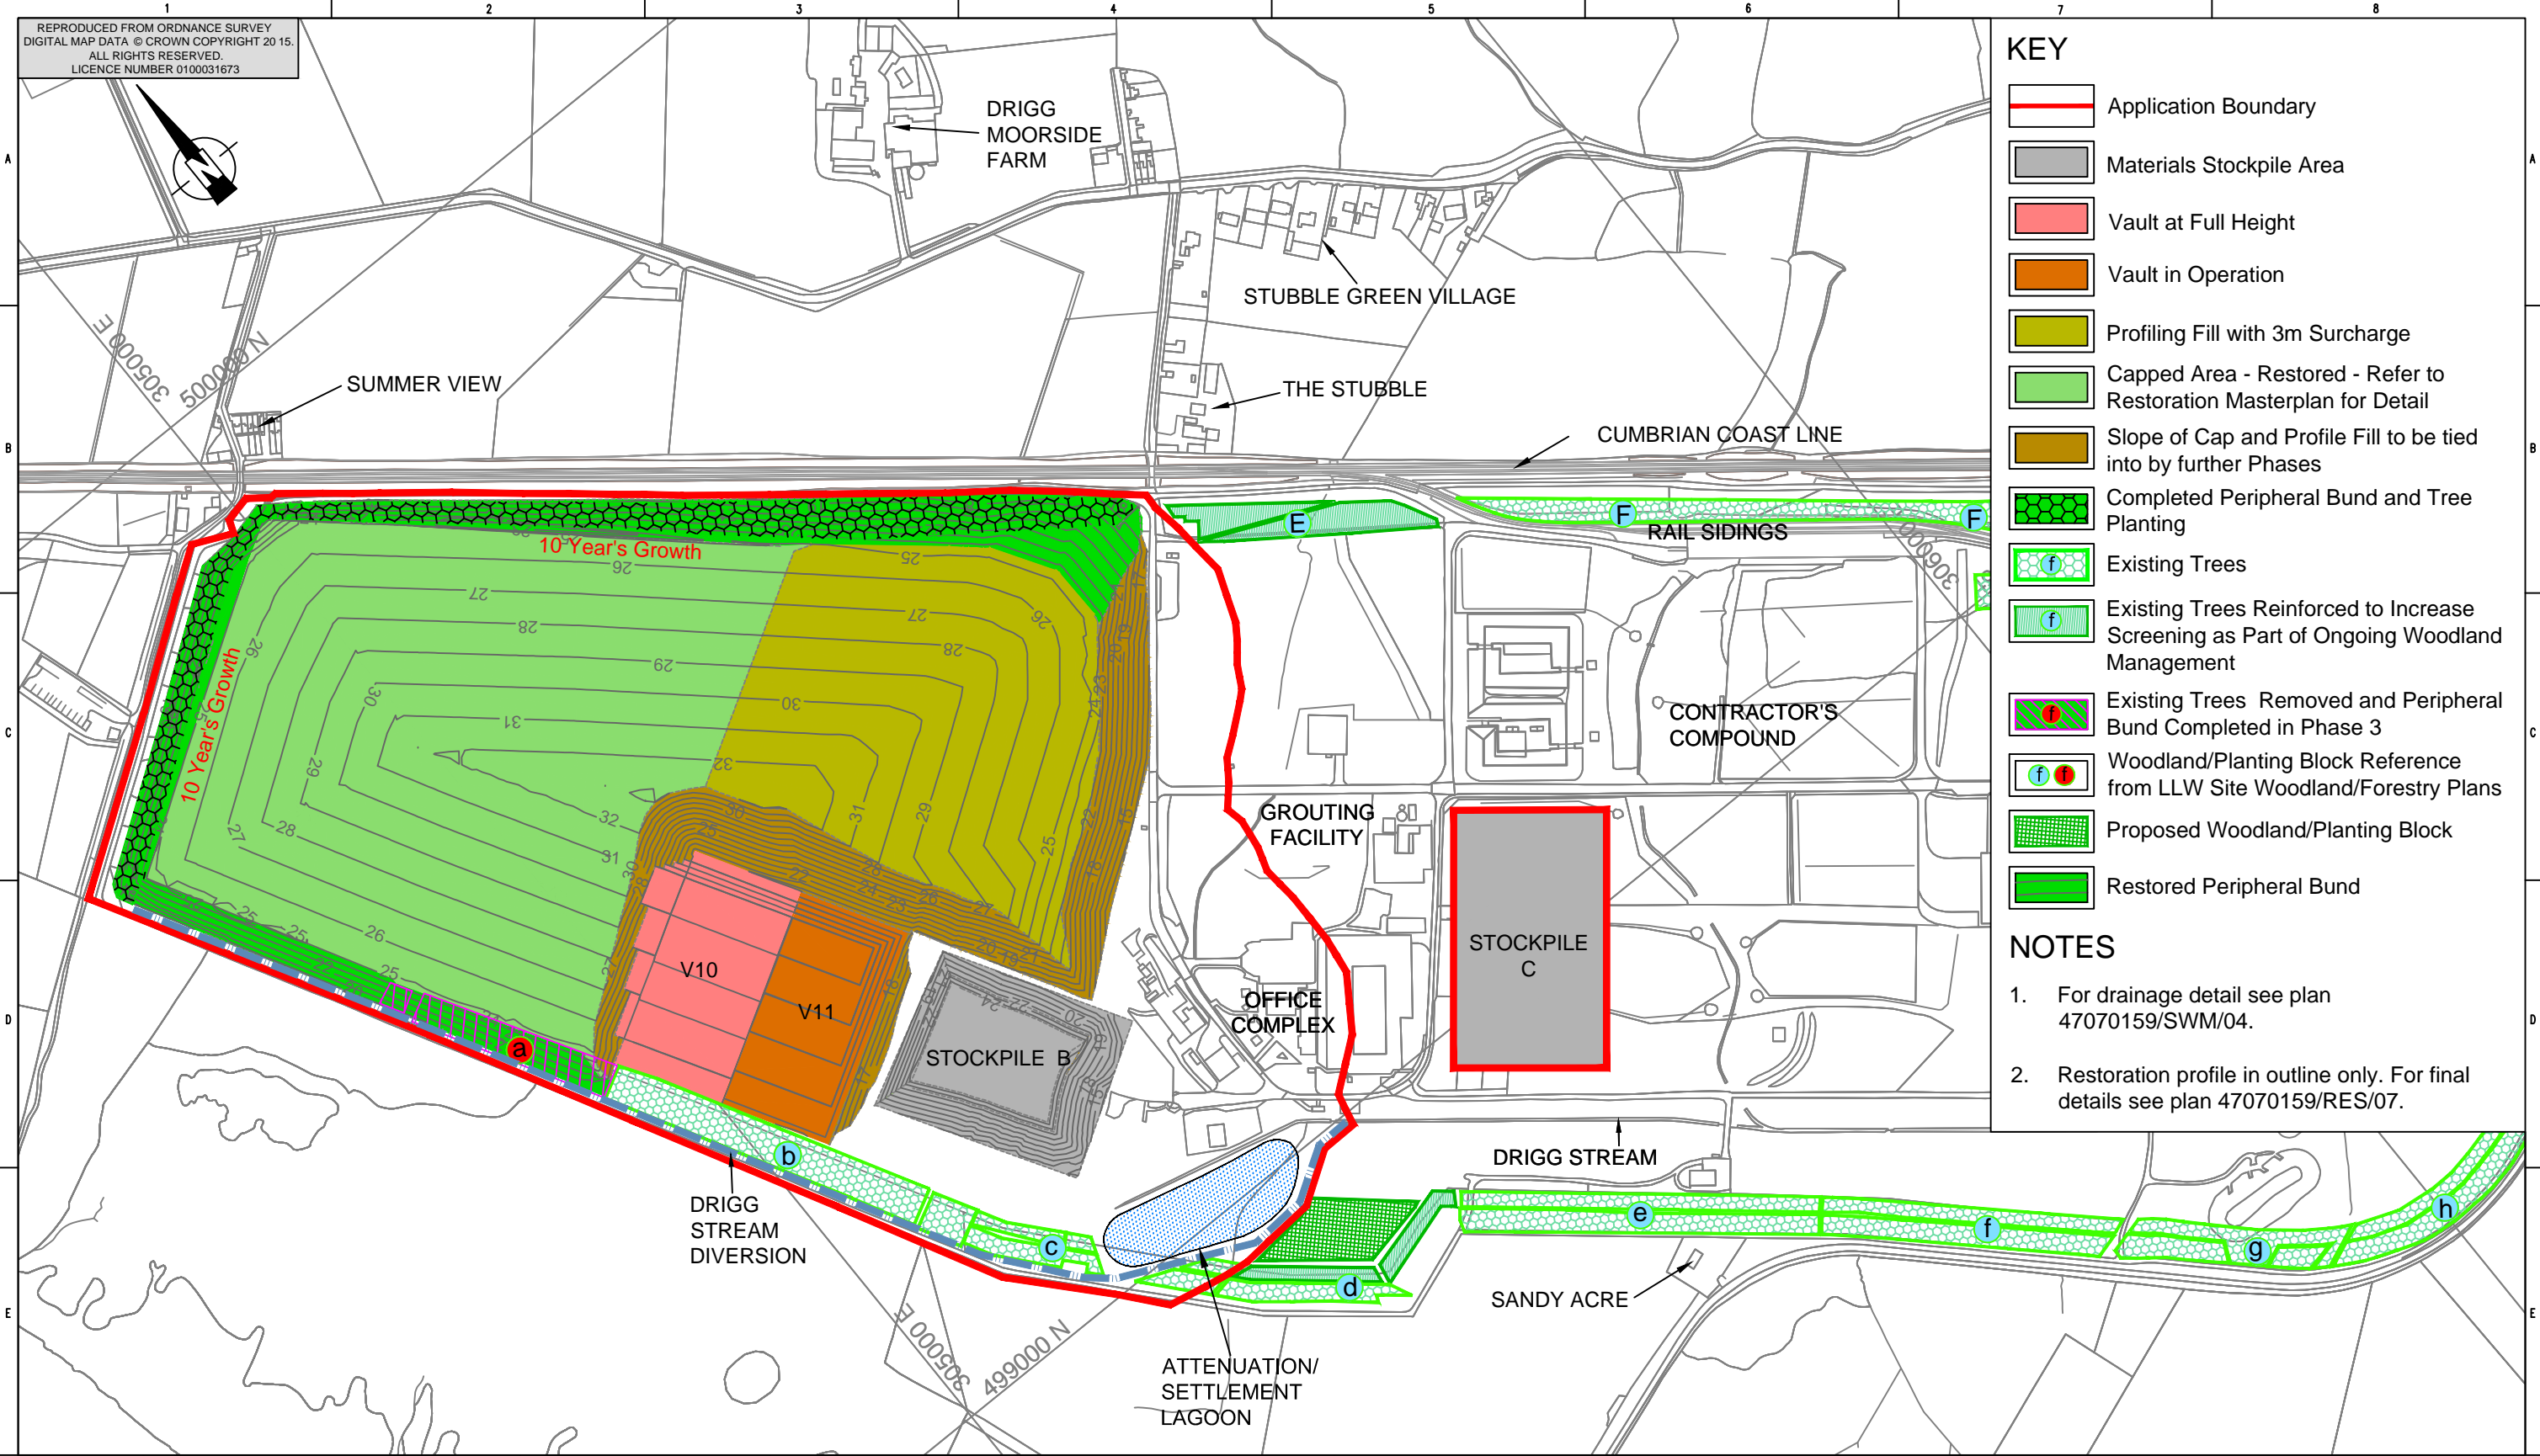

- KEY**
- Application Boundary
 - Materials Stockpile Area
 - Vault at Full Height
 - Vault in Operation
 - Profiling Fill with 3m Surcharge
 - Capped Area - Restored - Refer to Restoration Masterplan for Detail
 - Slope of Cap and Profile Fill to be tied into by further Phases
 - Completed Peripheral Bund and Tree Planting
 - Existing Trees
 - Existing Trees Reinforced to Increase Screening as Part of Ongoing Woodland Management
 - Existing Trees Removed and Peripheral Bund Completed in Phase 3
 - Woodland/Planting Block Reference from LLW Site Woodland/Forestry Plans
 - Proposed Woodland/Planting Block
 - Restored Peripheral Bund

- NOTES**
1. For drainage detail see plan 47070159/SWM/04.
 2. Restoration profile in outline only. For final details see plan 47070159/RES/07.

Mod. B	Date :	Mod. A	Date : 04/09/15	Security Class	Project No.	LLW Repository Ltd Old Shore Road , Drigg , Holmrook, Cumbria, CA19 1XH		LLWR: REPOSITORY DEVELOPMENT TO VAULT 11 SITE DEVELOPMENT-END OF PHASE 3																									
				Copyright NDA 2007.	Building No.					System No.	Clients Drg. No.																						
					Site/Location					Plant Area	Clients Proj. No.																						
					Department					Plant Title																							
					Discipline/Type	Plant Item No.																											
					Designer			Drg. No. 47070159/RES/04																									
					Scale 1:5000 @ A3																												
					Contract No.			Security Class																									
<table border="1" style="width: 100%; border-collapse: collapse;"> <tr> <th>Drawn</th> <th>Checked</th> <th>Lvl.</th> <th>Approved</th> </tr> <tr> <td>Name</td> <td></td> <td></td> <td></td> </tr> <tr> <td>Sign.</td> <td>.....</td> <td>....</td> <td></td> </tr> </table>		Drawn	Checked	Lvl.	Approved	Name				Sign.		<table border="1" style="width: 100%; border-collapse: collapse;"> <tr> <th>Drawn</th> <th>Checked</th> <th>Lvl.</th> <th>Approved</th> </tr> <tr> <td>Name</td> <td>NHW</td> <td>IMC</td> <td>IMC</td> </tr> <tr> <td>Sign.</td> <td>.....</td> <td>.....</td> <td>.....</td> </tr> </table>		Drawn	Checked	Lvl.	Approved	Name	NHW	IMC	IMC	Sign.						
Drawn	Checked	Lvl.	Approved																														
Name																																	
Sign.																															
Drawn	Checked	Lvl.	Approved																														
Name	NHW	IMC	IMC																														
Sign.																														