








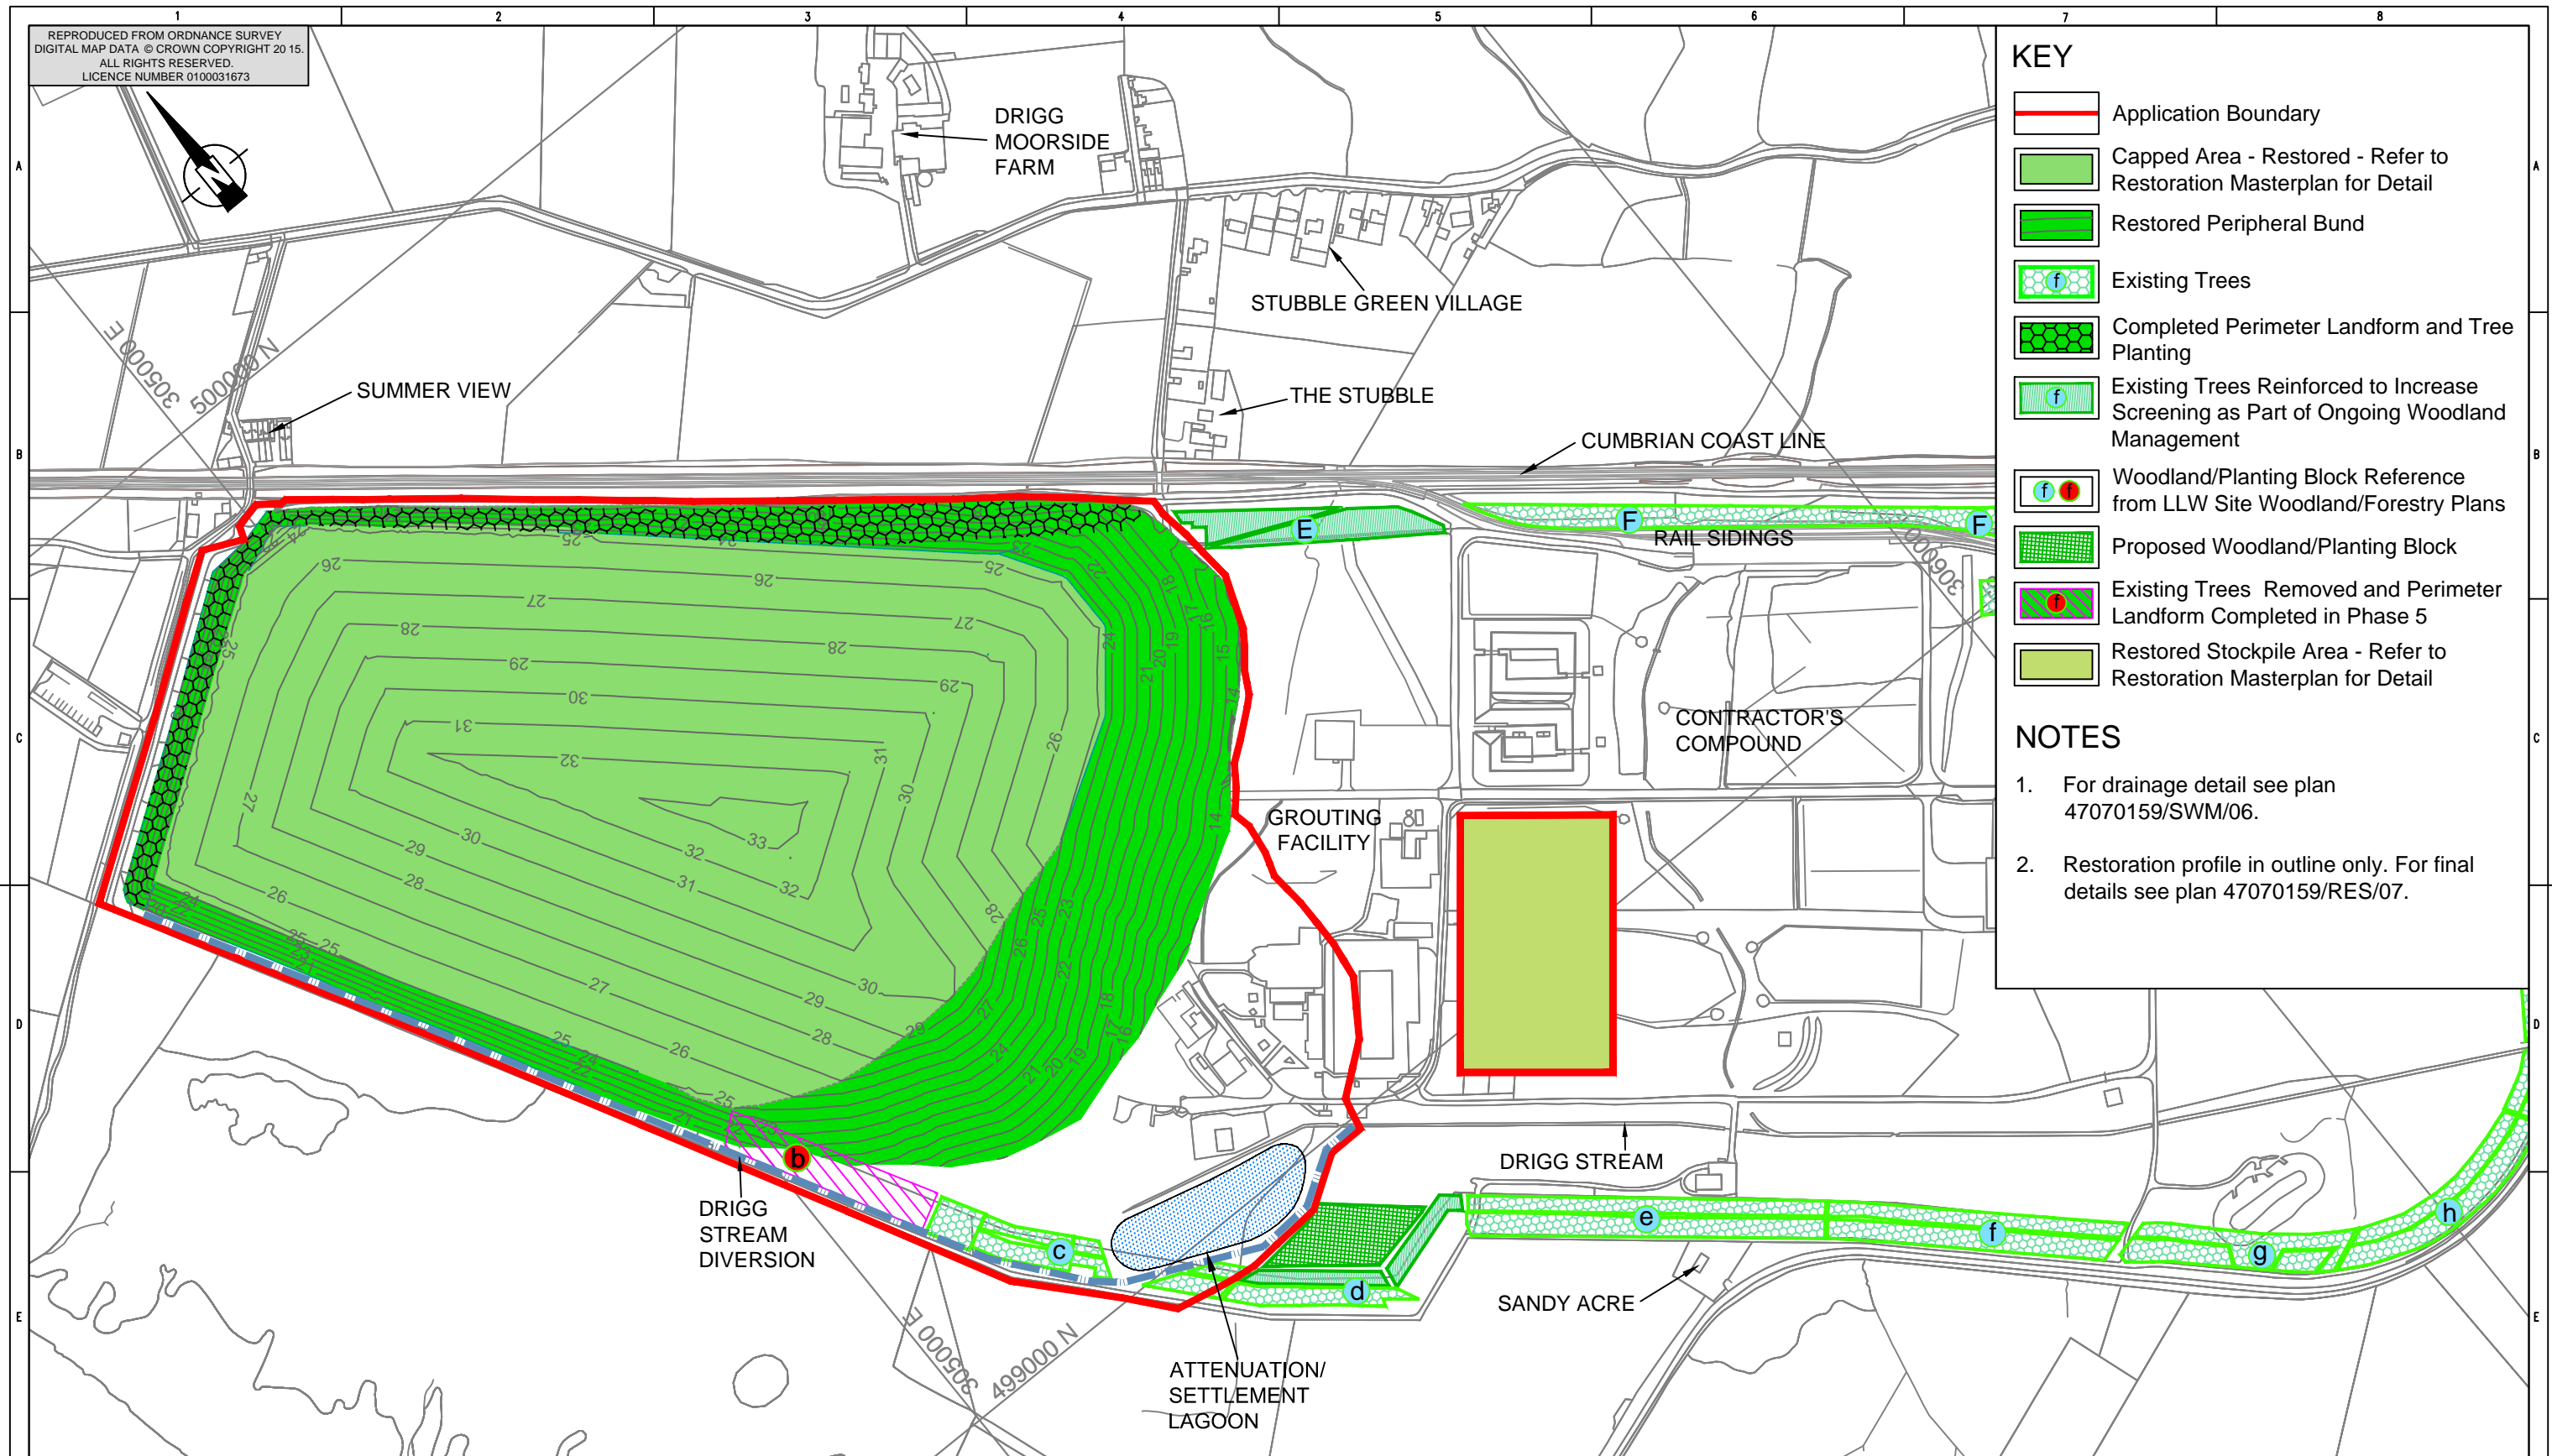



REPRODUCED FROM ORDNANCE SURVEY
DIGITAL MAP DATA © CROWN COPYRIGHT 20 15.
ALL RIGHTS RESERVED.
LICENCE NUMBER 0100031673




KEY

-  Application Boundary
-  Capped Area - Restored - Refer to Restoration Masterplan for Detail
-  Restored Peripheral Bund
-  Existing Trees
-  Completed Perimeter Landform and Tree Planting
-  Existing Trees Reinforced to Increase Screening as Part of Ongoing Woodland Management
-  Woodland/Planting Block Reference from LLW Site Woodland/Forestry Plans
-  Proposed Woodland/Planting Block
-  Existing Trees Removed and Perimeter Landform Completed in Phase 5
-  Restored Stockpile Area - Refer to Restoration Masterplan for Detail

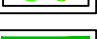NOTES

1. For drainage detail see plan 47070159/SWM/06.
2. Restoration profile in outline only. For final details see plan 47070159/RES/07.

Mod. B		Date :		Mod. A		Date : 04/09/15		Security Class		 LLW Repository Ltd Old Shore Road , Drigg , Holmrook, Cumbria, CA19 1XH		LLWR: REPOSITORY DEVELOPMENT TO VAULT 11 SITE DEVELOPMENT-END OF PHASE 5	
								Copyright NDA 2007.					
										Project No.			
										Building No.			
										Site/Location			
										Department			
										Discipline/Type		System No.	
										Designer		Clients Drg. No.	
										Scale		Plant Area	
										Contract No.		Clients Proj. No.	
										Plant Title		Drg. No.	
										Plant Item No.		47070159/RES/06	
												Mod.	
												Security Class	

Drawn	Checked	Lvl.	Approved	Drawn	Checked	Lvl.	Approved
Name				Name	NHW	IMC	IMC
Sign.	Sign.