
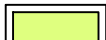

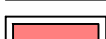













REPRODUCED FROM ORDNANCE SURVEY
DIGITAL MAP DATA © CROWN COPYRIGHT 20 15.
ALL RIGHTS RESERVED.
LICENCE NUMBER 0100031673

KEY

-  Application Boundary
-  Current Topography
-  Materials Stockpile Area
-  Vault at Full Height
-  Vault in Operation
-  Profiling Fill with 3m Surcharge
-  Slope of Profile Fill to be tied into by further Phases
-  Completed Peripheral Bund
-  Proposed Drainage System
-  Existing Drainage System
-  Drainage Ditch
-  Drainage via Berm on Leading Edge
-  Surface Water Run-Off (controlled by temporary grips where necessary)

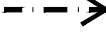

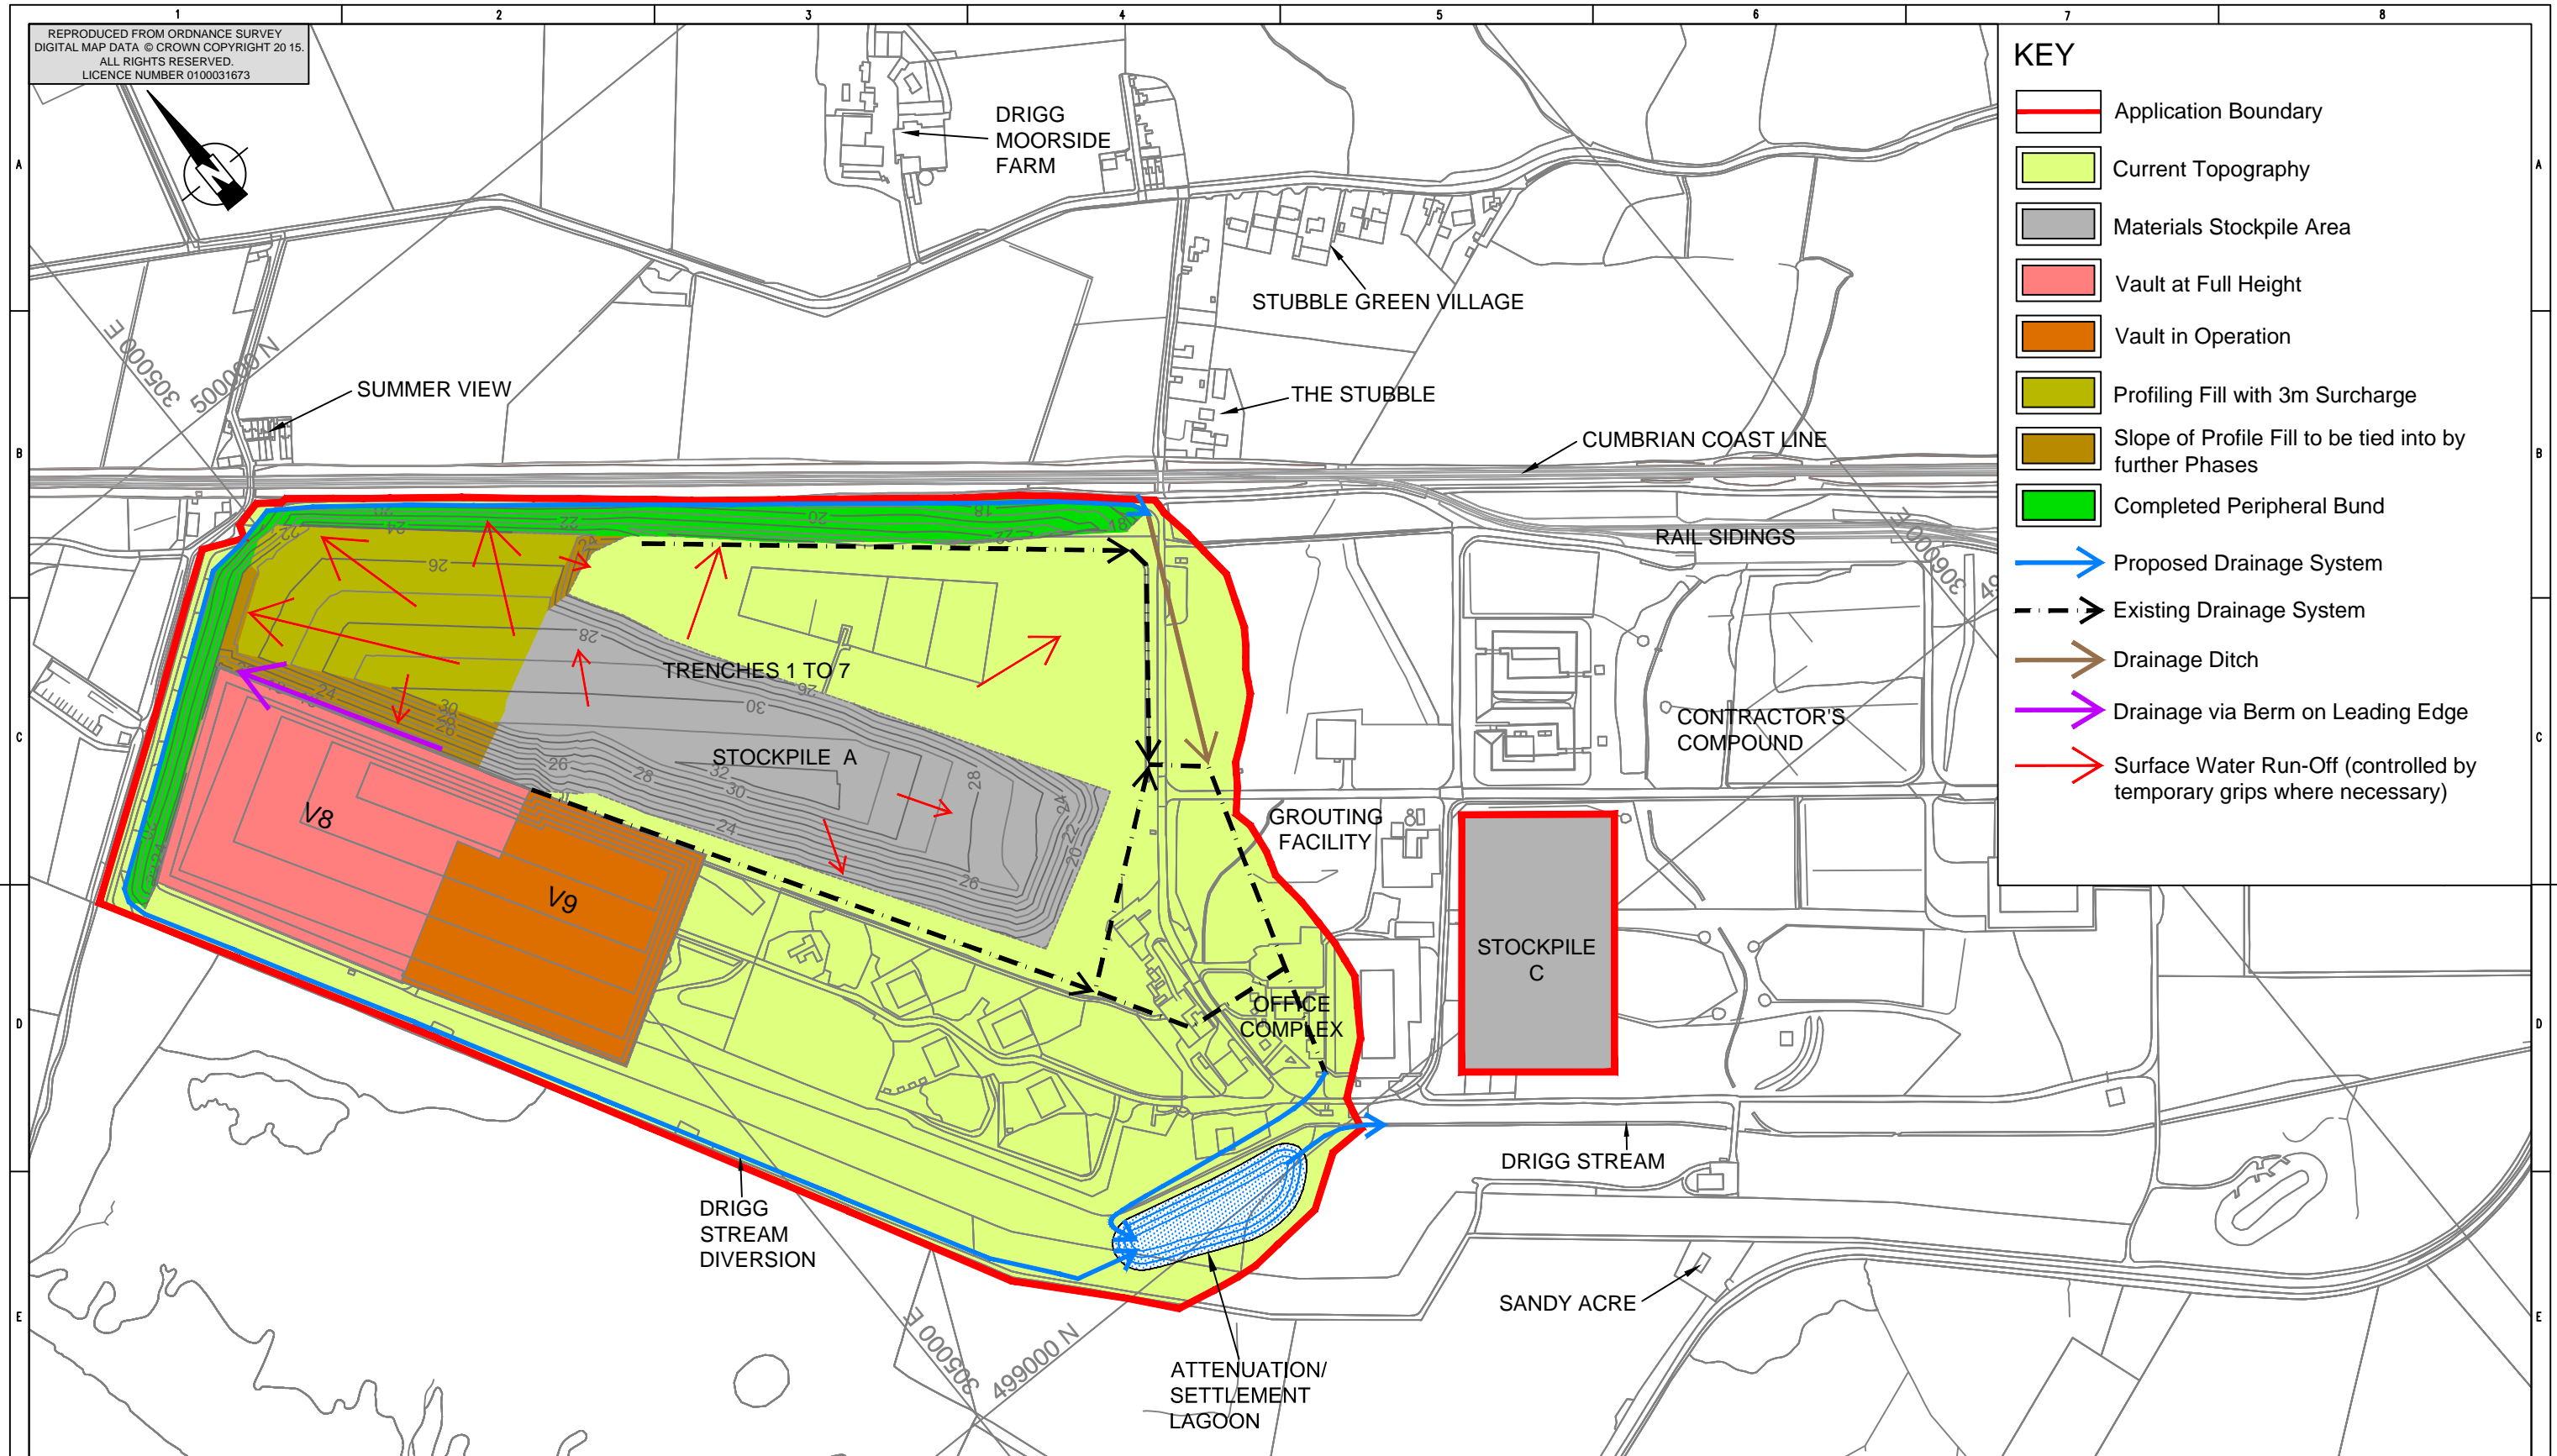Mod. B	Date :	Mod. A	Date : 04/09/15	Security Class					
				Copyright NDA 2007.	 LLW Repository Ltd Old Shore Road , Drigg , Holmrook, Cumbria, CA19 1XH		LLWR: REPOSITORY DEVELOPMENT TO VAULT 11 SITE DEVELOPMENT-END OF PHASE 1		
					Project No.	System No.	Clients Drg. No.	Drg. No. 47070159/SWM/01	
				Building No.	Plant Area	Clients Proj. No.			
				Site/Location	Plant Title		Mod.		
				Department	Plant Item No.				
				Discipline/Type					
				Designer					
				Scale 1:5000 @ A3					
				Contract No.					
Name	Drawn	Checked	Lvl.	Approved	Name	Drawn	Checked	Lvl.	Approved
Sign.		Sign.	NHW	IMC		IMC