
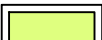





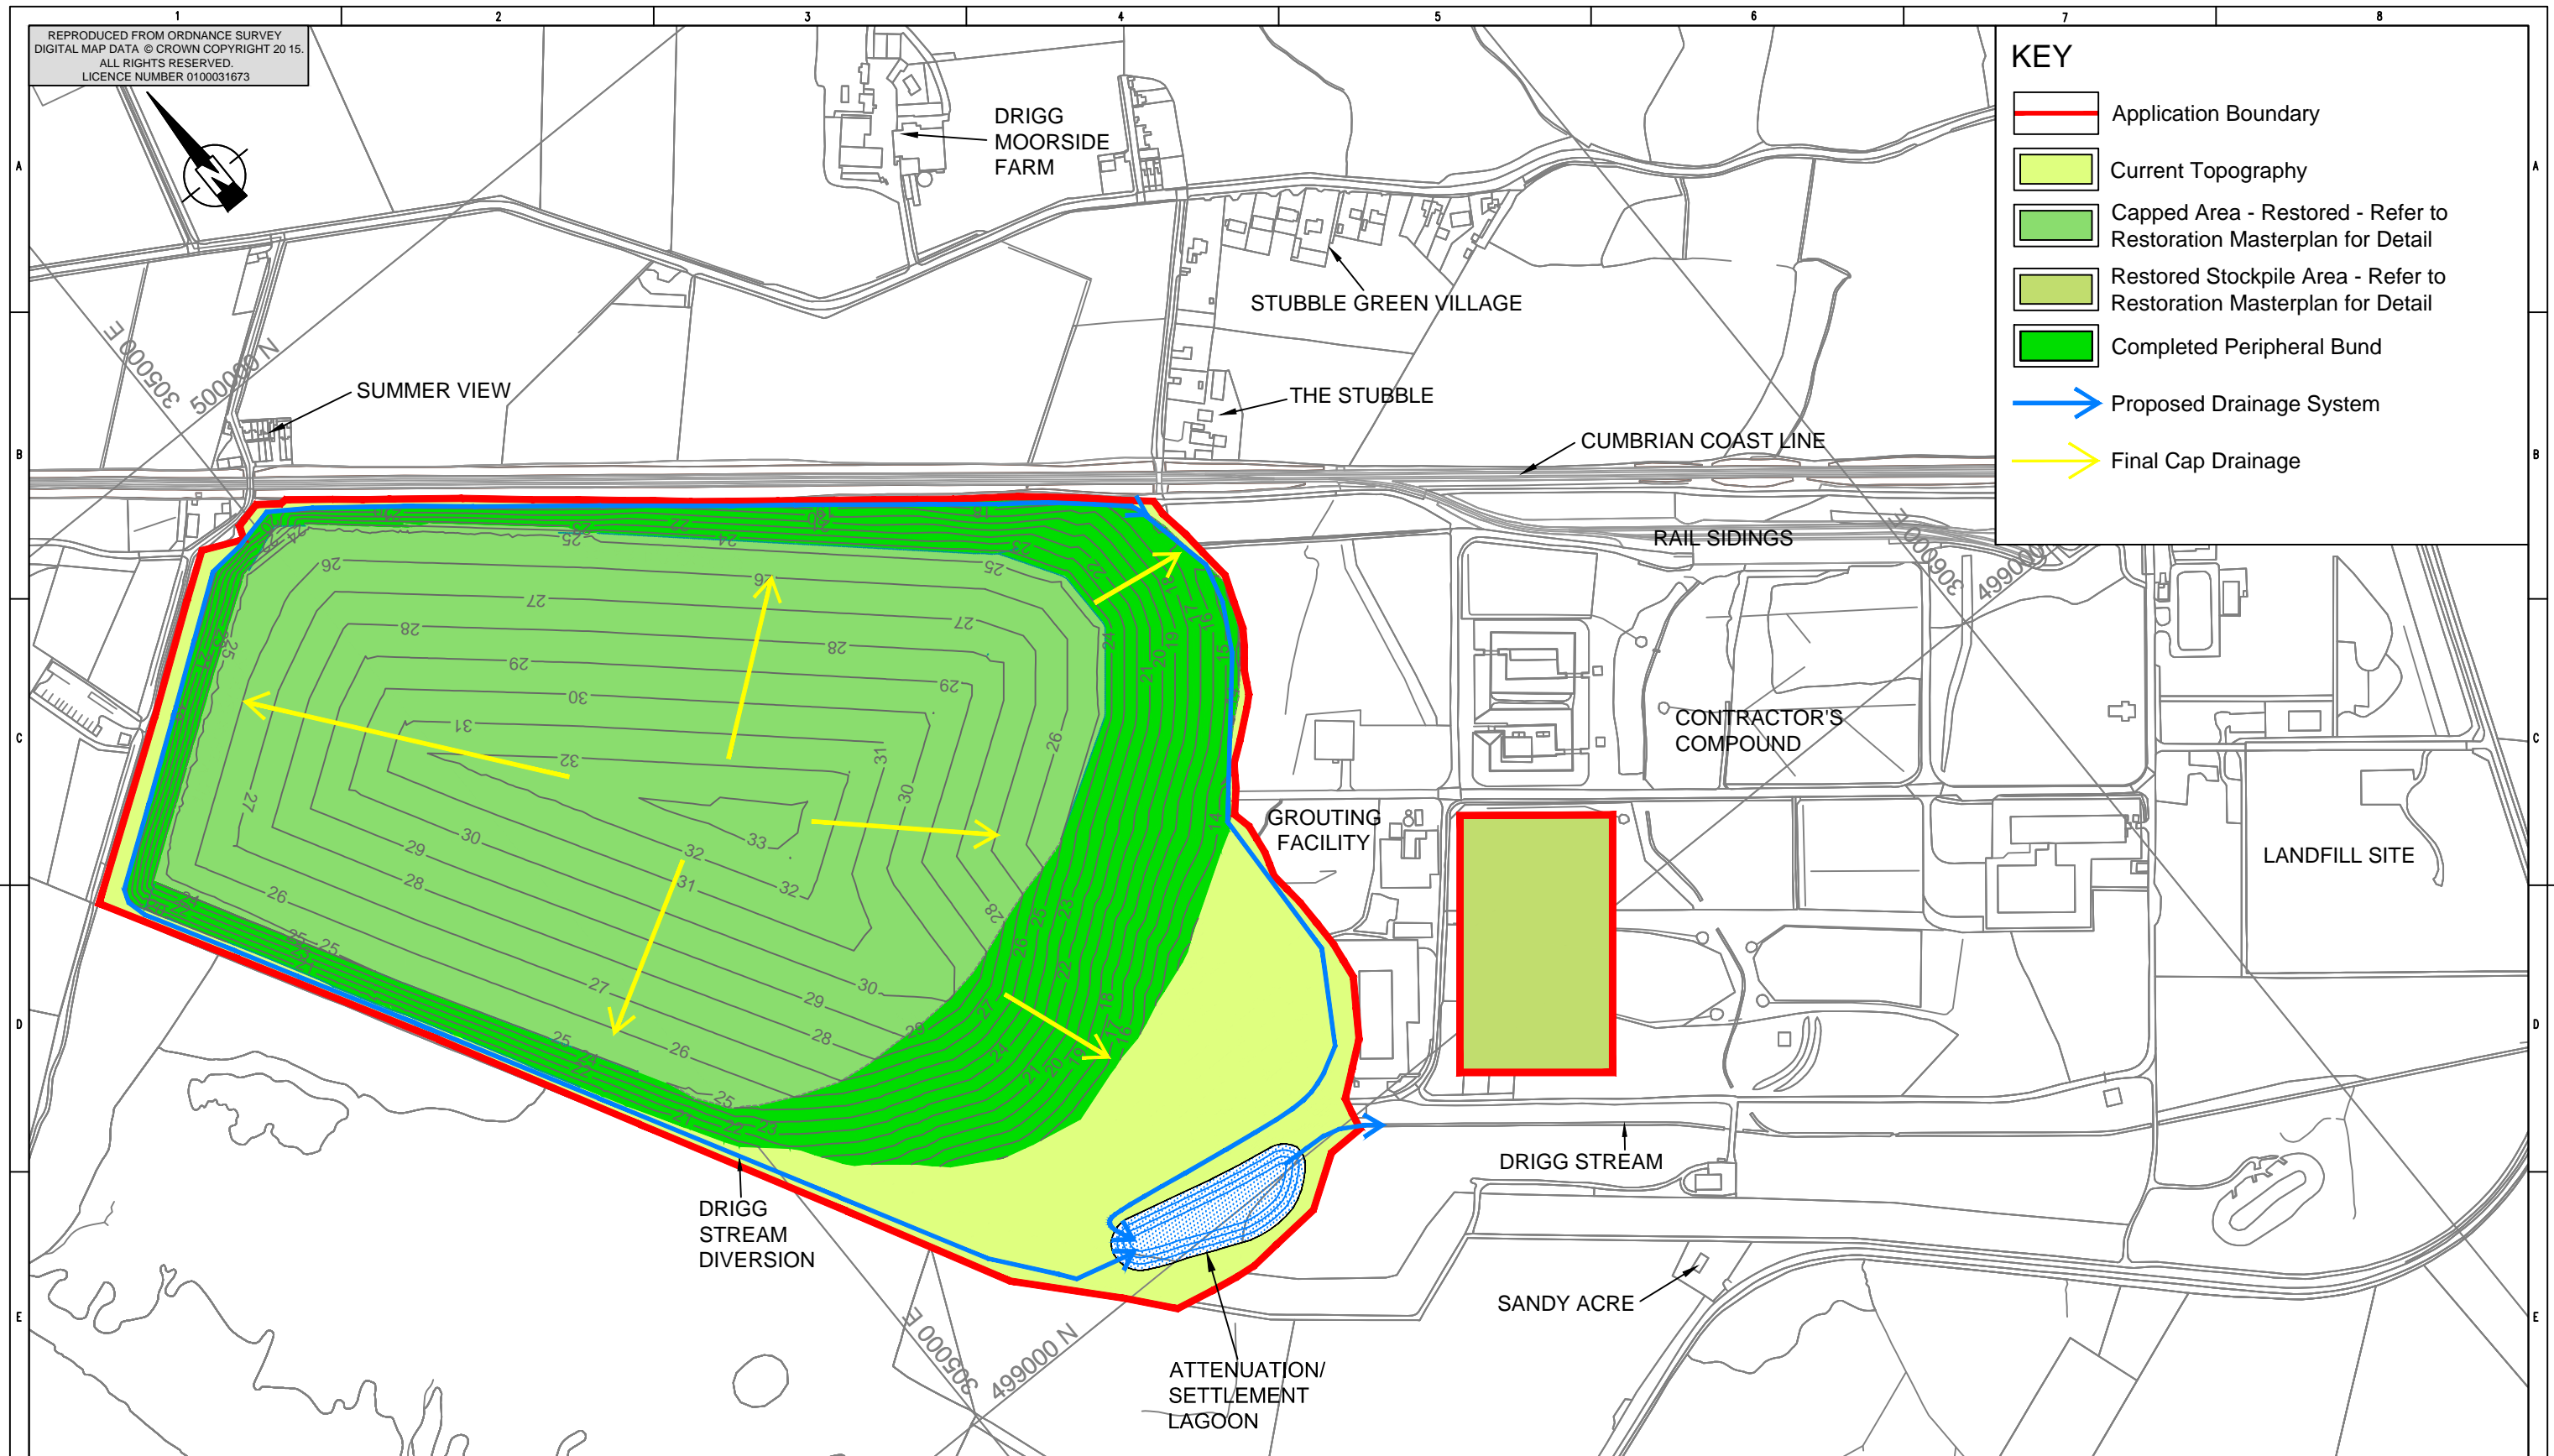



REPRODUCED FROM ORDNANCE SURVEY
DIGITAL MAP DATA © CROWN COPYRIGHT 20 15.
ALL RIGHTS RESERVED.
LICENCE NUMBER 0100031673

KEY

-  Application Boundary
-  Current Topography
-  Capped Area - Restored - Refer to Restoration Masterplan for Detail
-  Restored Stockpile Area - Refer to Restoration Masterplan for Detail
-  Completed Peripheral Bund
-  Proposed Drainage System
-  Final Cap Drainage



Mod. B		Date :		Mod. A		Date : 04/09/15		Security Class		 LLW Repository Ltd Old Shore Road , Drigg , Holmrook, Cumbria, CA19 1XH		LLWR: REPOSITORY DEVELOPMENT TO VAULT 11 SITE DEVELOPMENT-END OF PHASE 5	
								Copyright NDA 2007.					
										Project No.			
										Building No.			
										Site/Location			
										Department			
										Discipline/Type			
										Designer			
										Scale		1:5000 @ A3	
										Contract No.			
										System No.			
										Clients Drg. No.			
										Plant Area			
										Clients Proj. No.			
										Plant Title			
										Plant Item No.			
										Drg. No.		47070159/SWM/06	
										Mod.			
										Security Class			