



PHASE 1a
SCALE: 1:5000

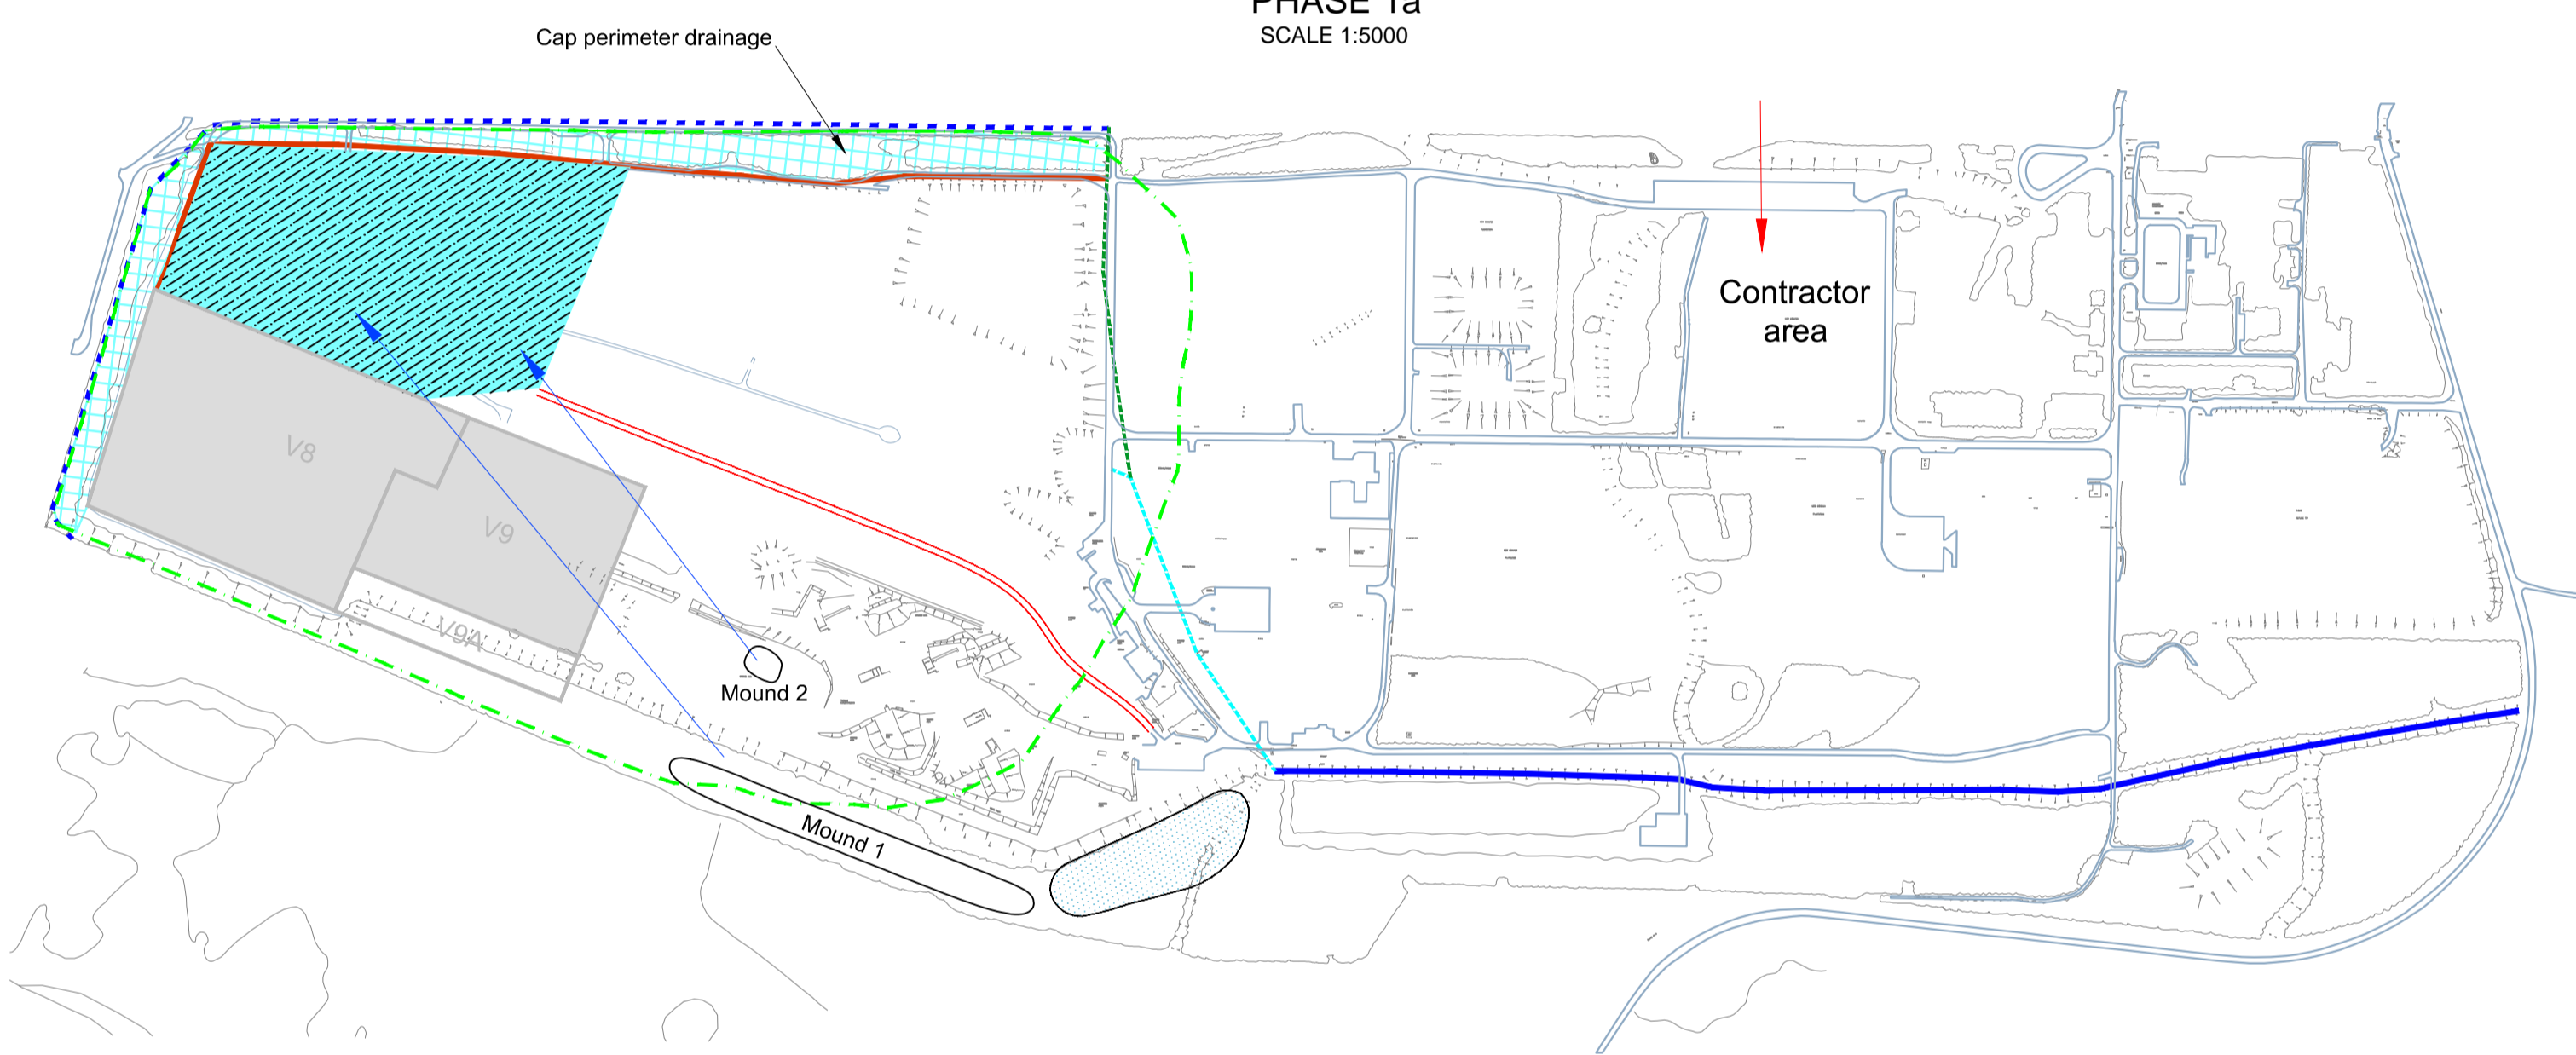


PHASE 1 b
SCALE: 1:5000

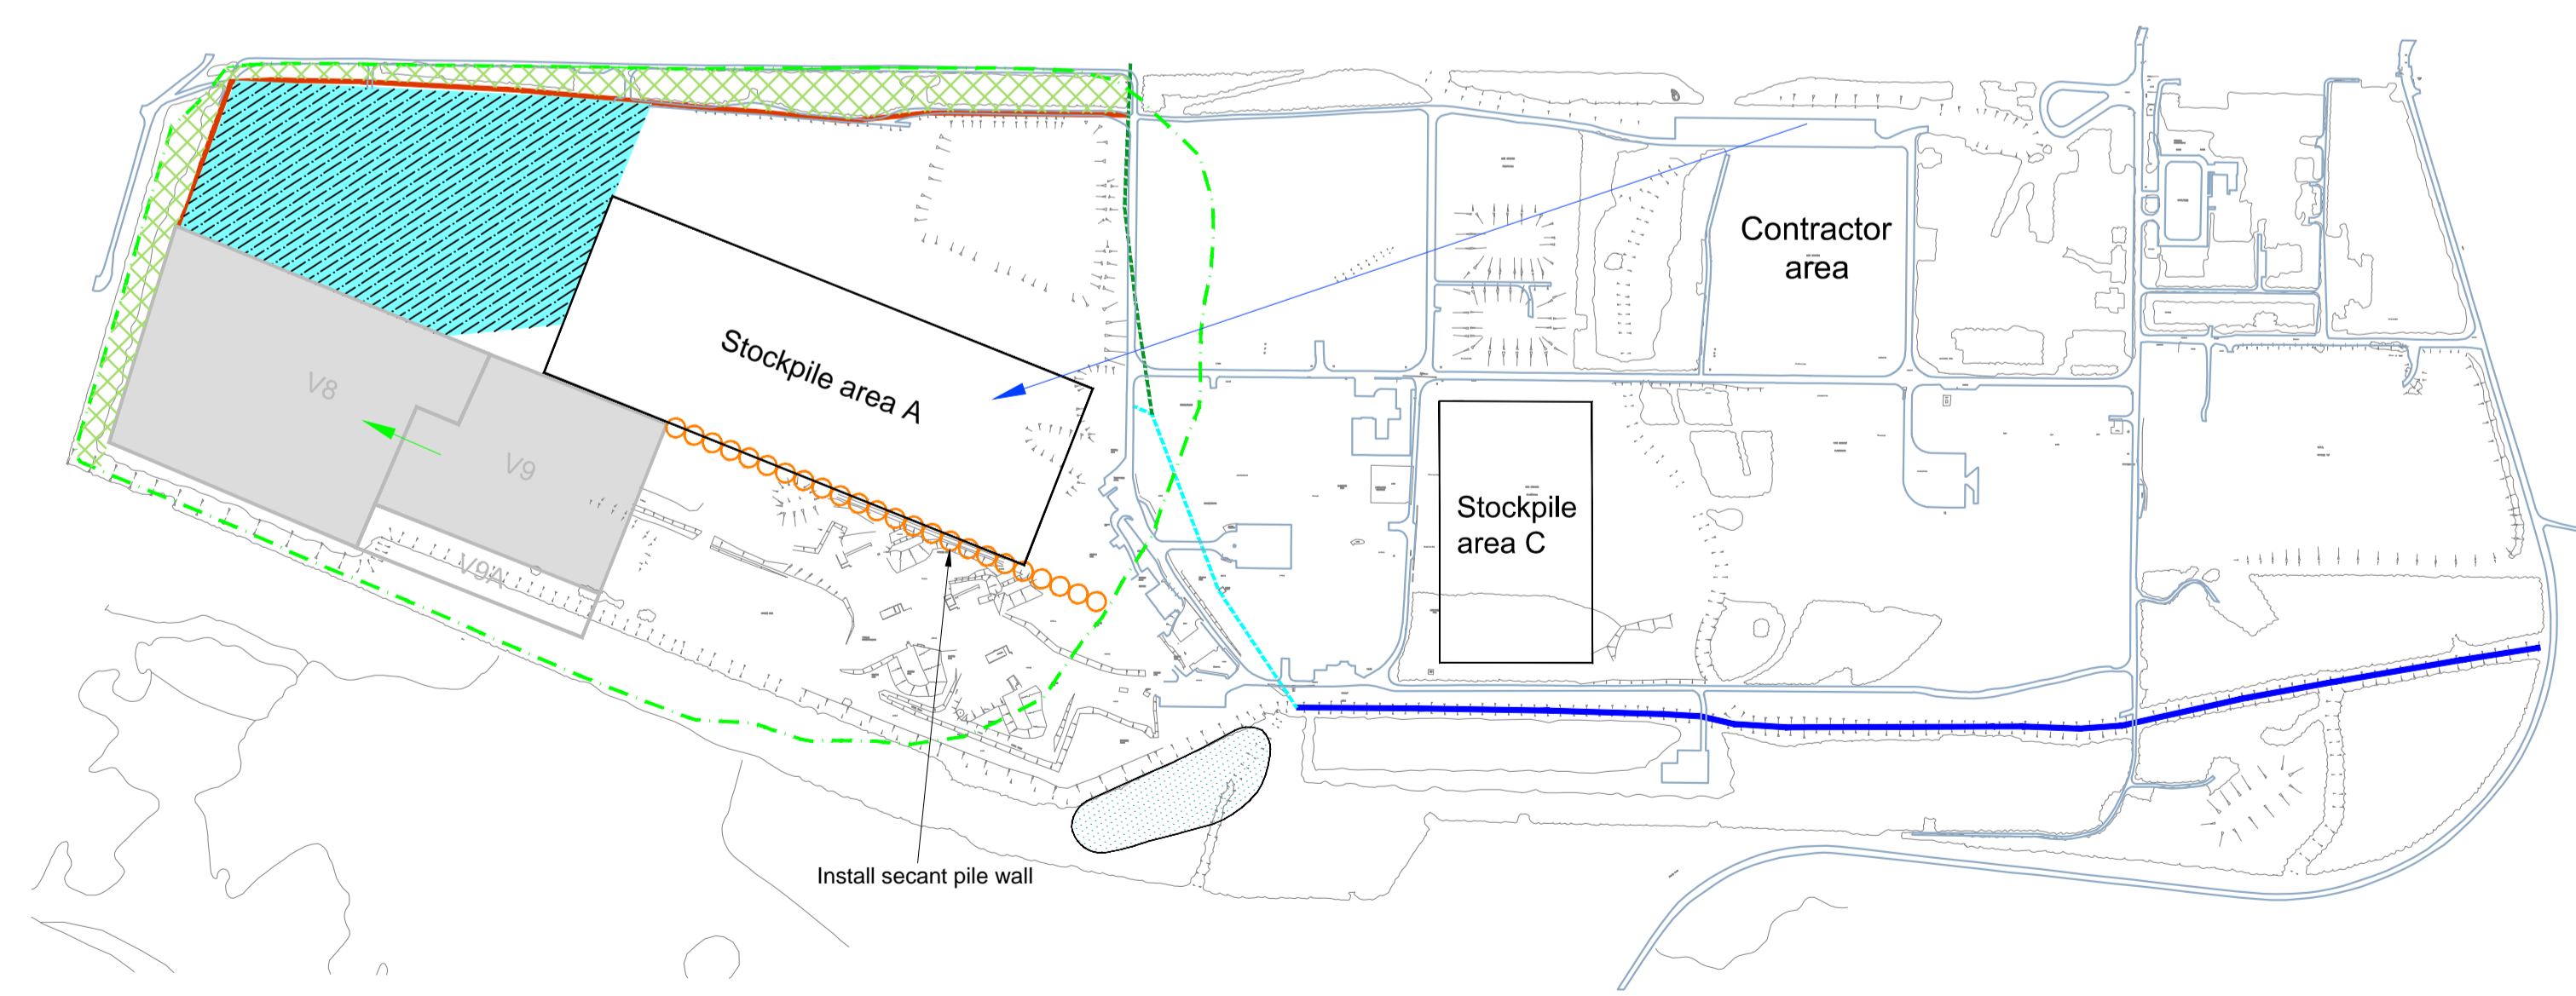

PHASE 1c
SCALE: 1:5000

Notes:
1. Do not scale from this drawing.
2. All dimensions are in metres unless otherwise stated.

drawn	AAO	checked	IMC	approved	NS	date	08/15	scale	AS SHOWN	original size	A1
rev no		revision note		date	checked	approved					



LLW Repository Ltd
Old Shore Road
Drigg, Holmrook
Cumbria CA19 1XH

project:	LLWR		
scheme:	REPOSITORY DEVELOPMENT TO VAULT 11		
title:	CONSTRUCTION SEQUENCES PHASE 1		
project no:	01471AA	fig. no:	C-01
rev:			