
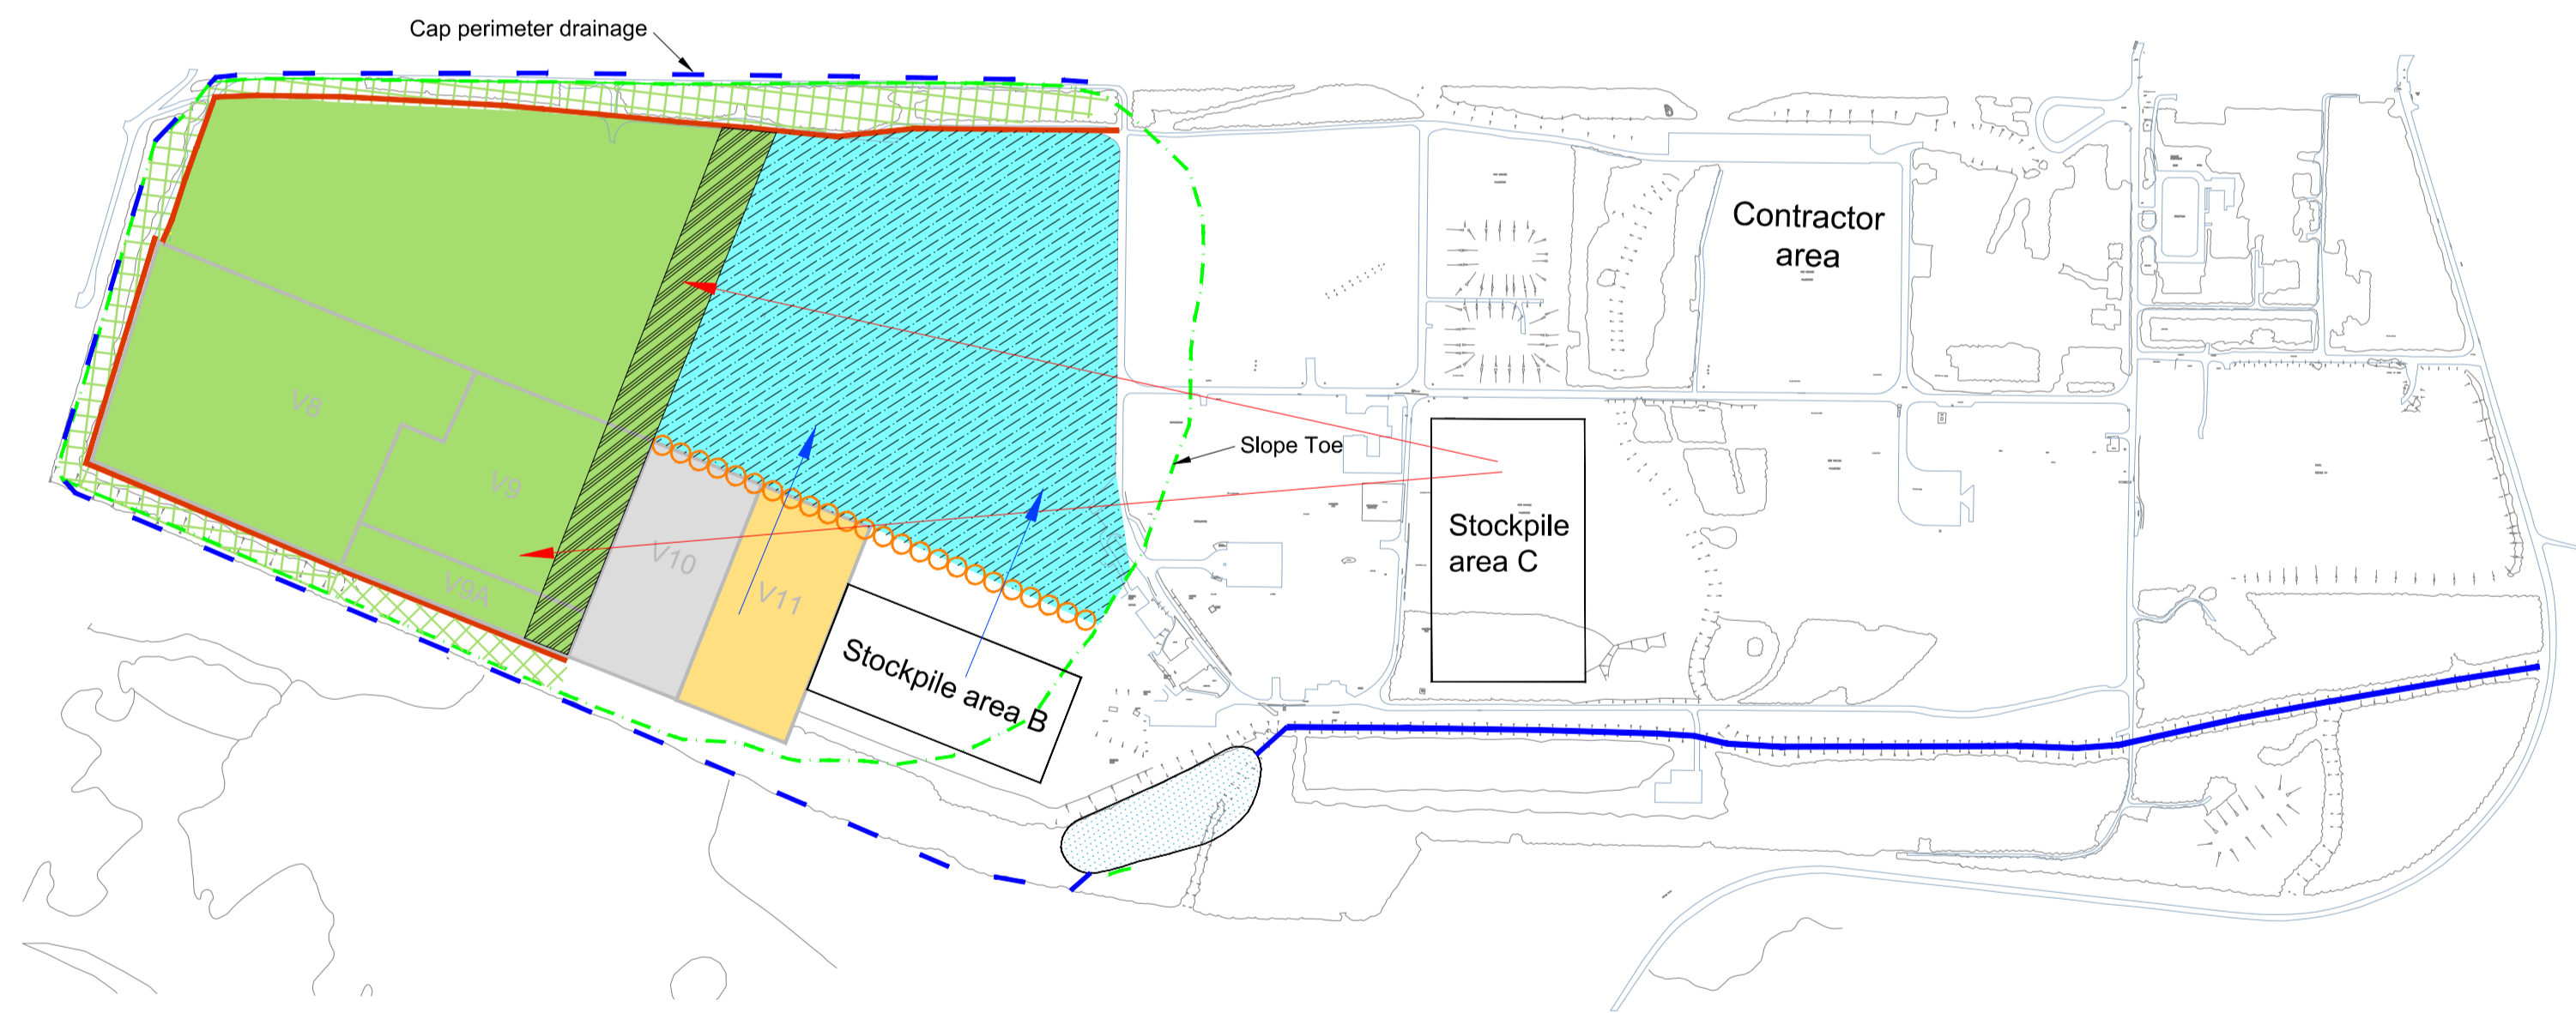


PHASE 3a  
 SCALE 1:5000

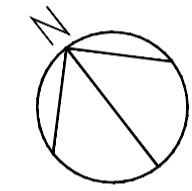


PHASE 3b  
 SCALE 1:5000

**Notes:**

1. Do not scale from this drawing.
2. All dimensions are in metres unless otherwise stated.

|        |     |               |     |          |         |          |       |       |          |               |    |
|--------|-----|---------------|-----|----------|---------|----------|-------|-------|----------|---------------|----|
| drawn  | AAO | checked       | IMC | approved | NS      | date     | 08/15 | scale | AS SHOWN | original size | A1 |
| rev no |     | revision note |     | date     | checked | approved |       |       |          |               |    |



LLW Repository Ltd  
 Old Shore Road  
 Drigg, Holmrook  
 Cumbria CA19 1XH

|             |                                    |          |      |
|-------------|------------------------------------|----------|------|
| project:    | LLWR                               |          |      |
| scheme:     | REPOSITORY DEVELOPMENT TO VAULT 11 |          |      |
| title:      | CONSTRUCTION SEQUENCES<br>PHASE 3  |          |      |
| project no: | 01471AA                            | fig. no: | C-03 |
| rev:        |                                    |          |      |