
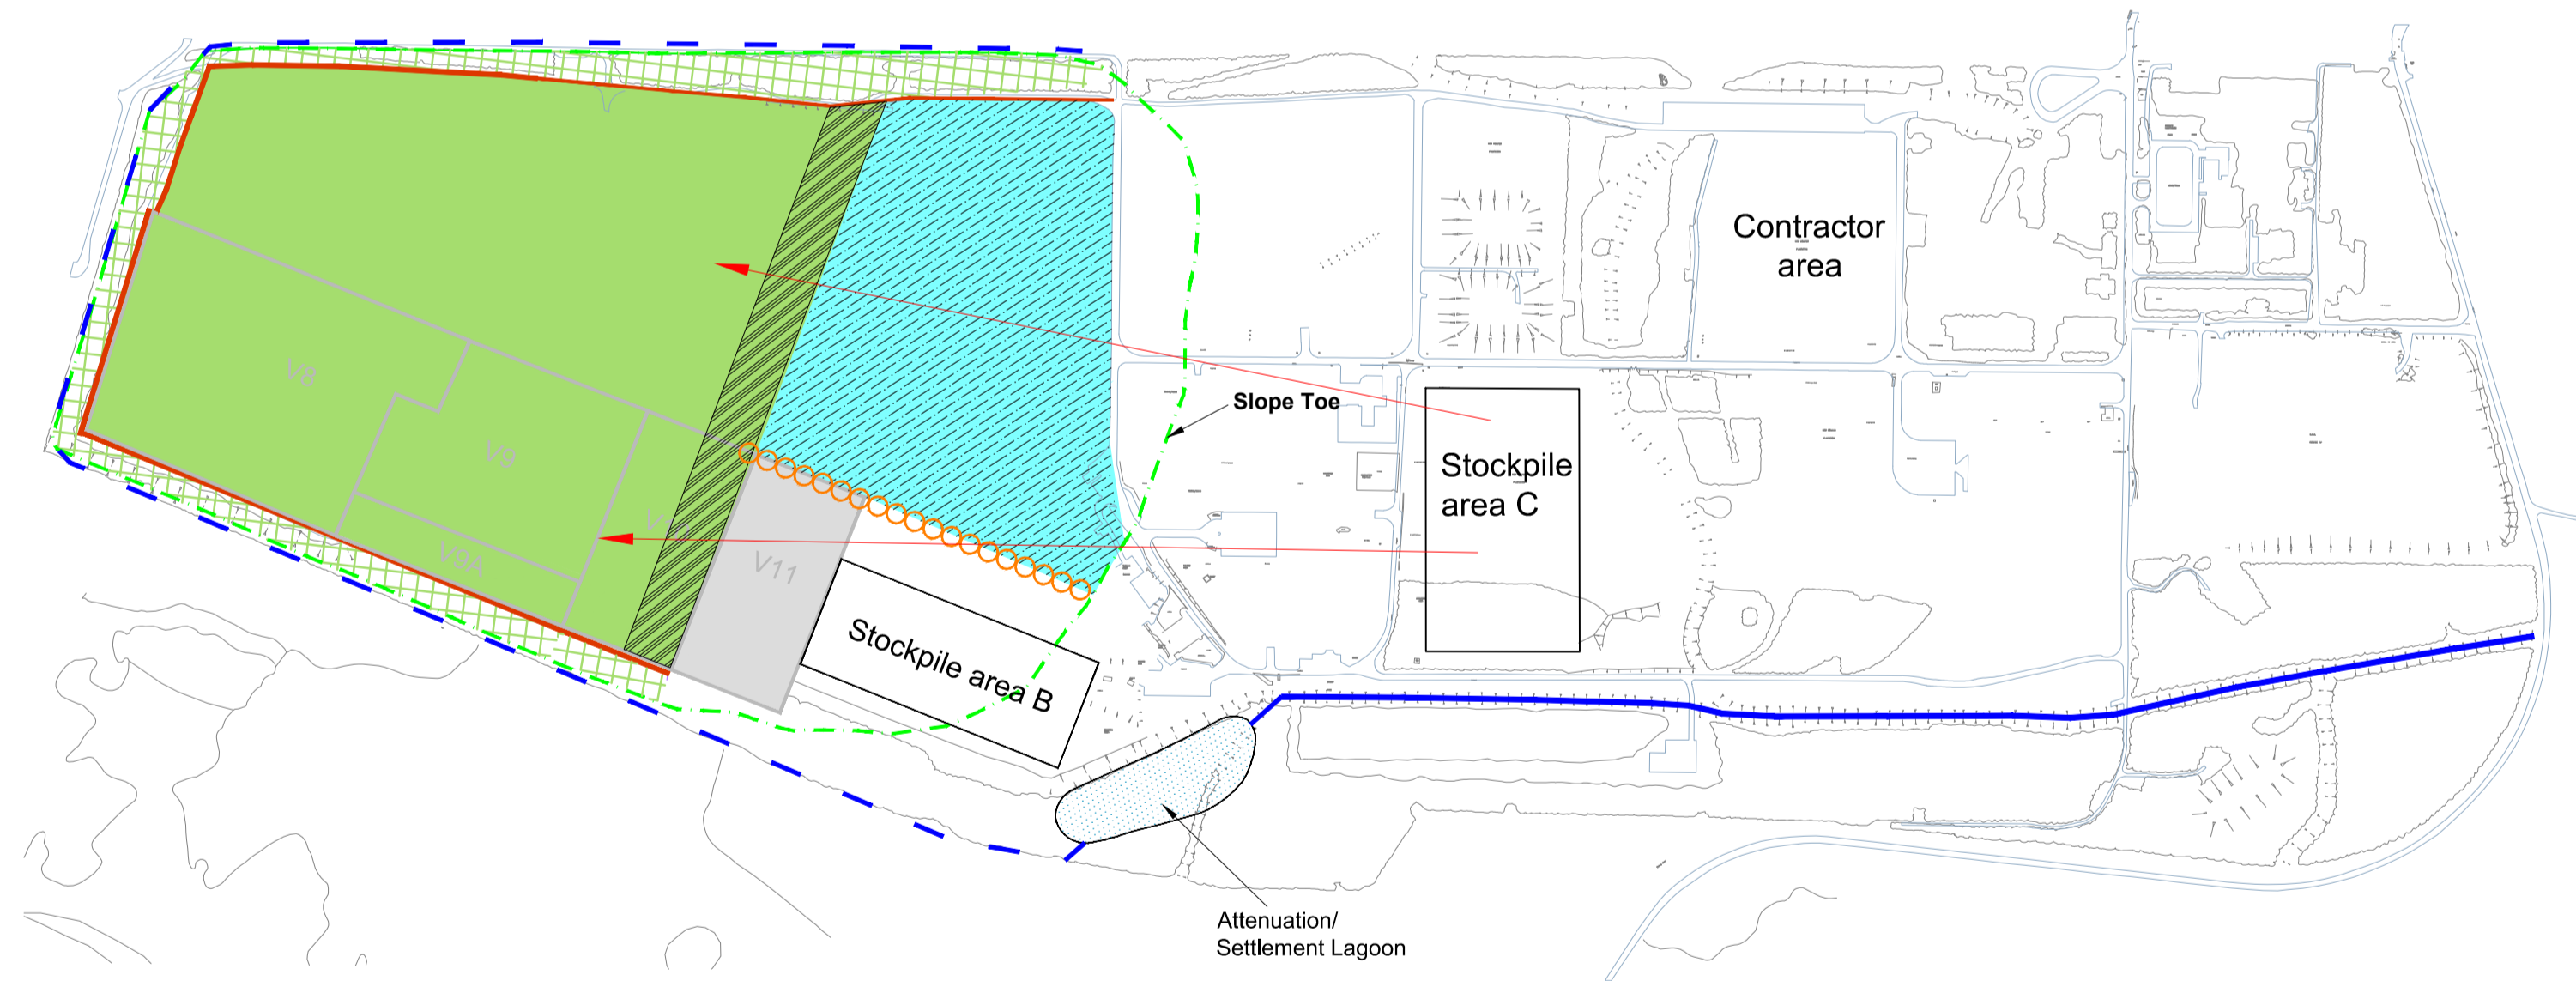


PHASE 4a
SCALE: 1:5000

KEY	
	Profiling fill and Cap
	Leading Edge
	Profiling fill
	Profiling fill to final cap height (Preload)
	Perimeter landform outside cut-off-wall with screening planting
	Perimeter landform outside cut-off-wall
	Excavation
	Open vault
	Capping material movements
	Profiling fill movements

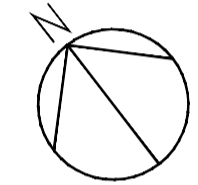


PHASE 4b
SCALE: 1:5000

Notes:

- Do not scale from this drawing.
- All dimensions are in metres unless otherwise stated.

drawn	AAO						
checked	IMC						
approved	NS						
date	08/15						
scale	AS SHOWN						
rev no		revision note	date	checked	approved	original size	A1


LLW Repository Ltd
Old Shore Road
Drigg, Holmrook
Cumbria CA19 1XH

project:	LLWR		
scheme:	REPOSITORY DEVELOPMENT TO VAULT 11		
title:	CONSTRUCTION SEQUENCES PHASE 4		
project no:	01471AA	fig. no:	C-04
rev:			