




REPRODUCED FROM ORDNANCE SURVEY
DIGITAL MAP DATA © CROWN COPYRIGHT 2015.
ALL RIGHTS RESERVED.
LICENCE NUMBER 0100031673


NOTES:


1. Drawing is to be read in conjunction with all relevant drawings and technical specification.
2. Do not scale from this drawing.

LEGEND:

-  Site boundary
-  Hardstanding/operational area
-  Grassland (less than 4 years)
-  Grassland (4 years or more)
-  Scrub
-  Woodland Plantation (less than 15 years)
-  Woodland Plantation (15 years or more)
-  Trees to be removed
-  Water

For existing areas see drawing 47070159/EC/Figure 11.3a - Existing Habitat Plan.

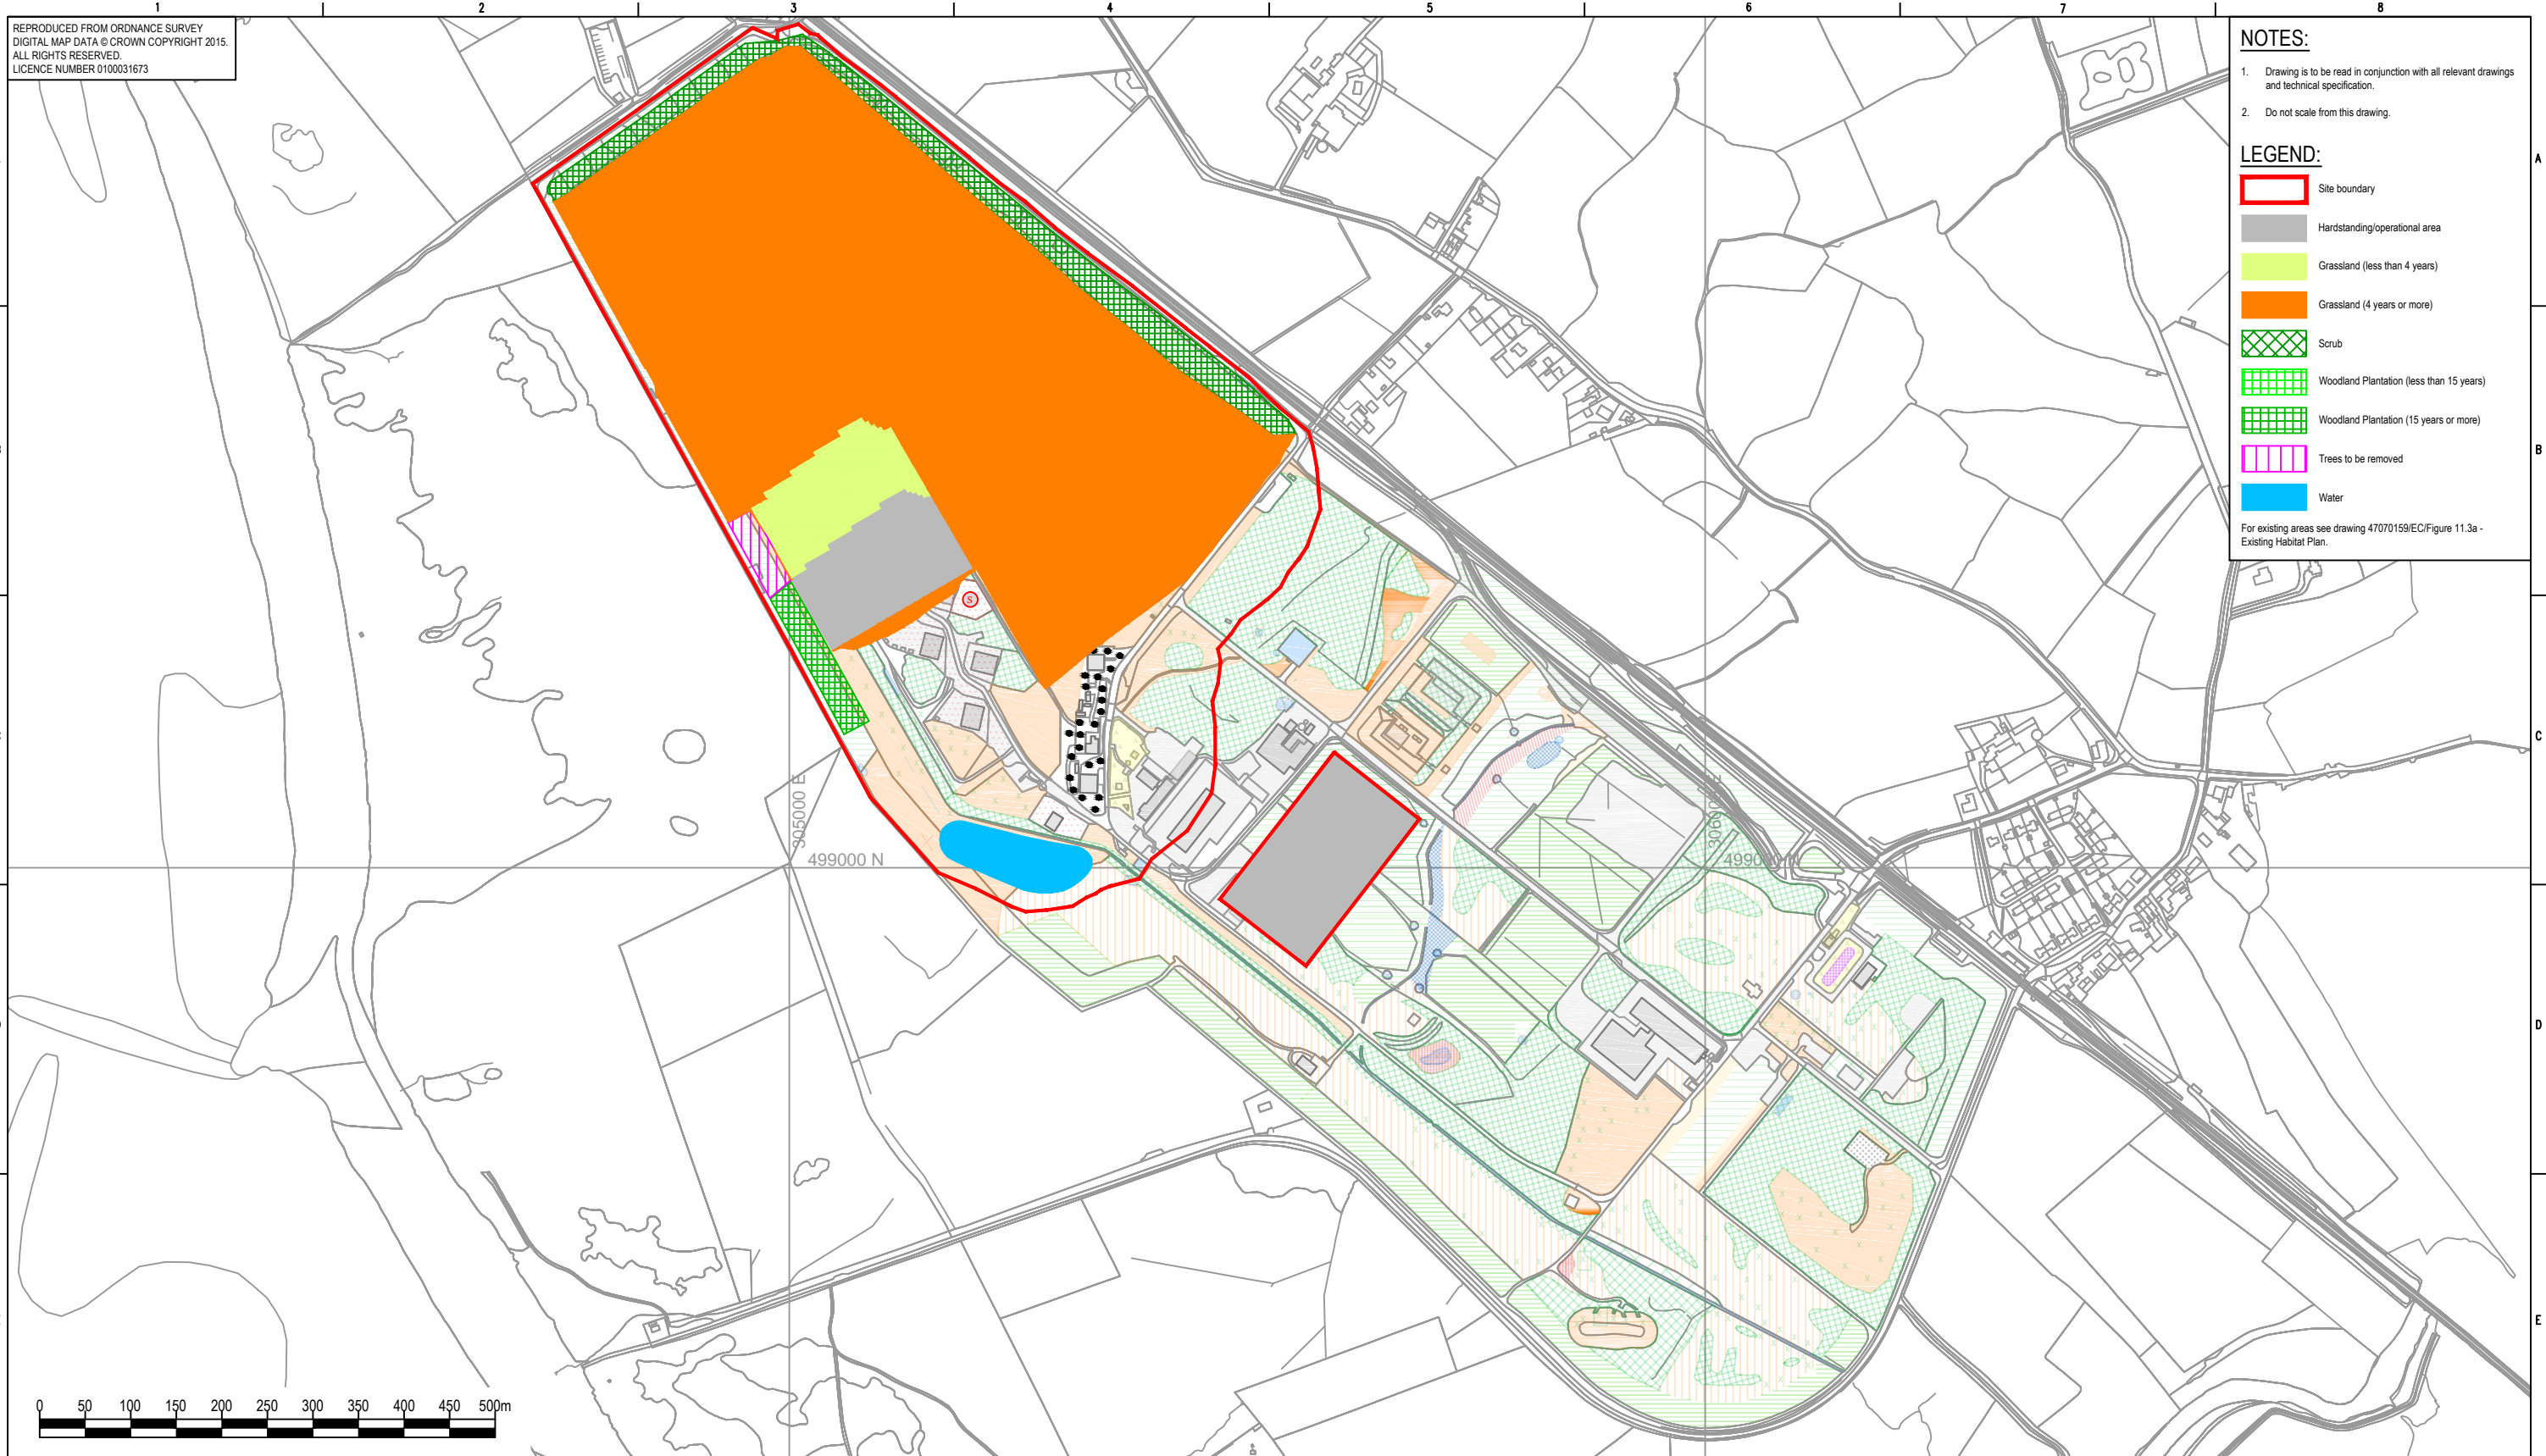

Mod. B		Date :		Mod. A		Date :		Security Class		Project No.		 LLW Repository Ltd Old Shore Road , Drigg , Holmrook, Cumbria, CA19 1XH		LLWR: SITE OPTIMISATION AND CLOSURE WORKS: ENVIRONMENTAL STATEMENT END OF PHASE 4			
								Commercial		Building No.							
								Copyright NDA 2007. This document contains proprietary information for use in association with the LLW Repository M&O contract. Permission to copy, or use the information for any other purpose, should be sought from the Intellectual Property Manager, LLW Repository Ltd.		Site/Location							
										Department							
										Discipline/Type		System No.		Clients Drg. No.			
										Designer		Plant Area		Clients Proj. No.			
										Scale		NOT TO SCALE		Plant Title			
										Contract No.		Plant Item No.					
Name		Drawn		Checked		Lvl.		Approved		Name		Drawn		Checked			
Sign.			Name		Drawn		Checked			
										Sign.				
										Security Class		Commercial		Mod.			