

REPRODUCED FROM ORDNANCE SURVEY
DIGITAL MAP DATA © CROWN COPYRIGHT 2015.
ALL RIGHTS RESERVED.
LICENCE NUMBER 0100031673


NOTES:


1. Drawing is to be read in conjunction with all relevant drawings and technical specification.
2. Do not scale from this drawing.

LEGEND:

-  Site boundary
-  Hardstanding/operational area
-  Grassland (less than 4 years)
-  Grassland (4 years or more)
-  Scrub
-  Woodland Plantation (less than 15 years)
-  Woodland Plantation (15 years or more)
-  Trees to be removed
-  Water

For existing areas see drawing 47070159/EC/Figure 11.3a - Existing Habitat Plan.

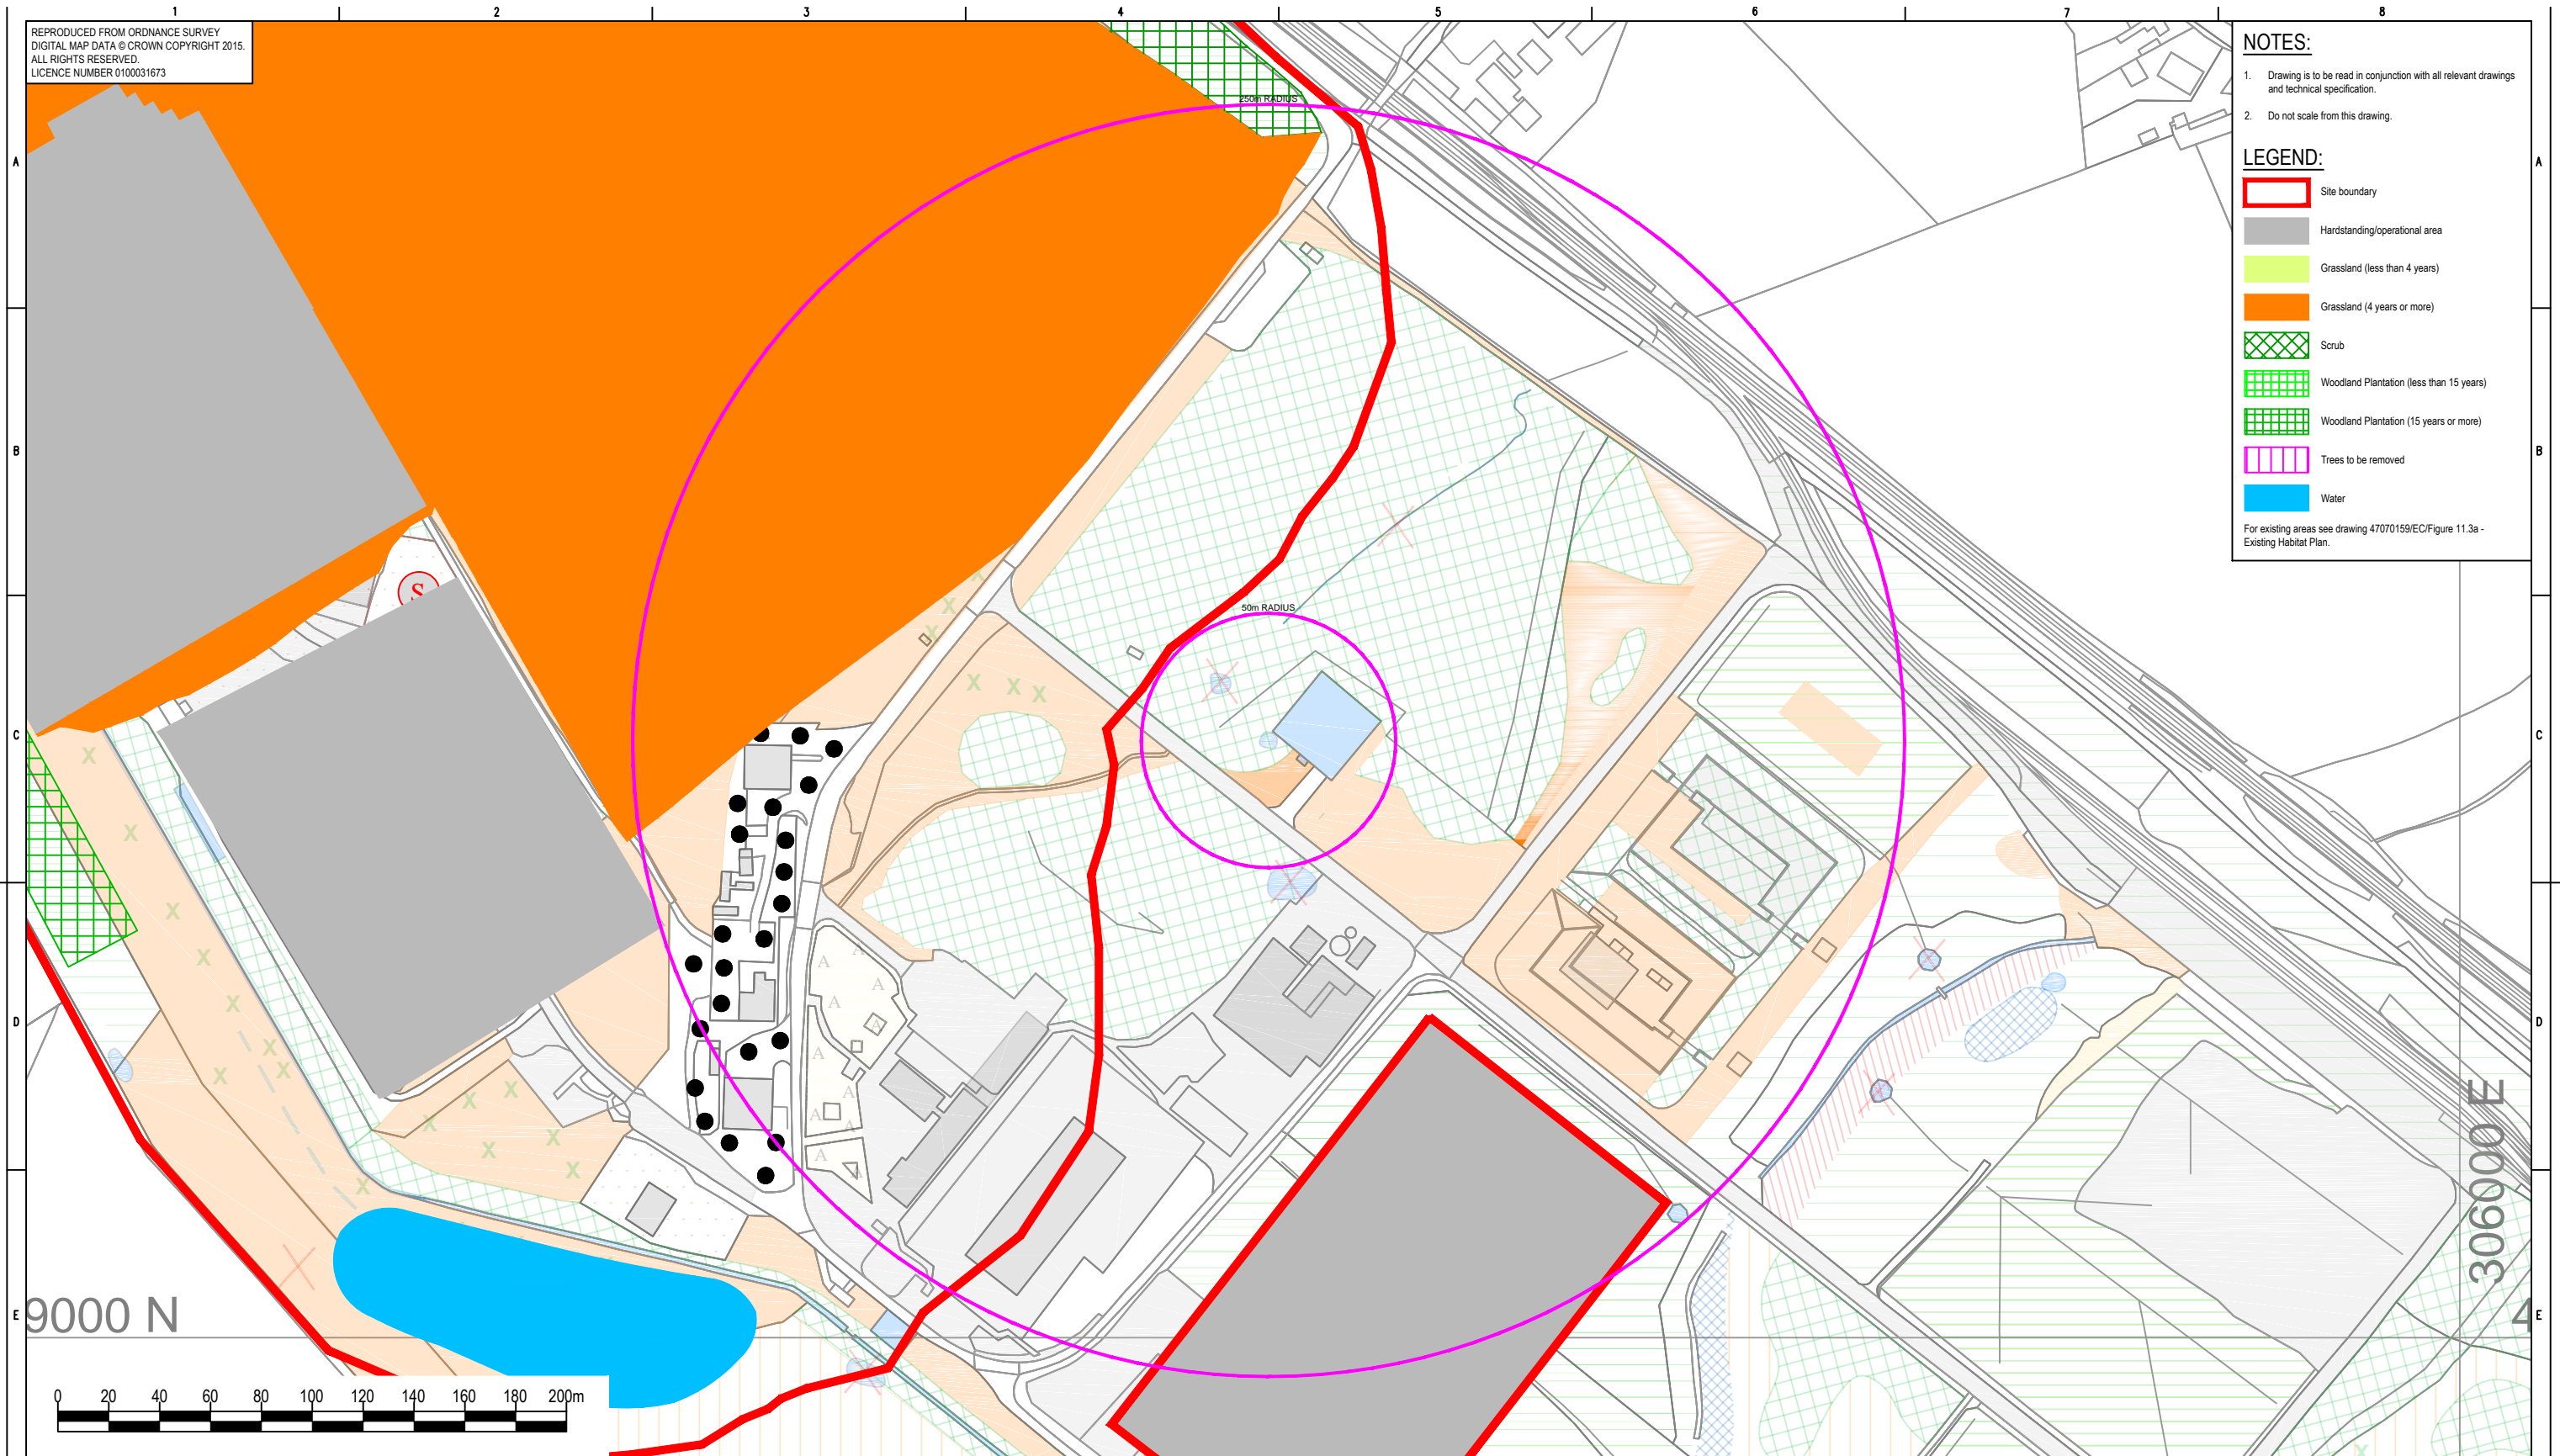

Mod. B		Date :		Mod. A		Date :		Security Class		Project No.		 LLW Repository Ltd Old Shore Road , Drigg , Holmrook, Cumbria, CA19 1XH		LLWR: SITE OPTIMISATION AND CLOSURE WORKS: ENVIRONMENTAL STATEMENT END OF PHASE 3			
								Commercial		Building No.						Clients Drg. No.	
								Copyright NDA 2007. This document contains proprietary information for use in association with the LLW Repository M&O contract. Permission to copy, or use the information for any other purpose, should be sought from the Intellectual Property Manager, LLW Repository Ltd.		Site/Location						Clients Proj. No.	
										Discipline/Type		Plant Area		Mod.			
Name		Drawn		Name		Drawn		Scale		NOT TO SCALE		Plant Title		Drg. No. FIGURE 10.4d			
Sign.			Sign.			Contract No.		Plant Item No.		Security Class		Commercial			