


SECTION B-B
Scale Horiz.1:1000 Vert. 1:250

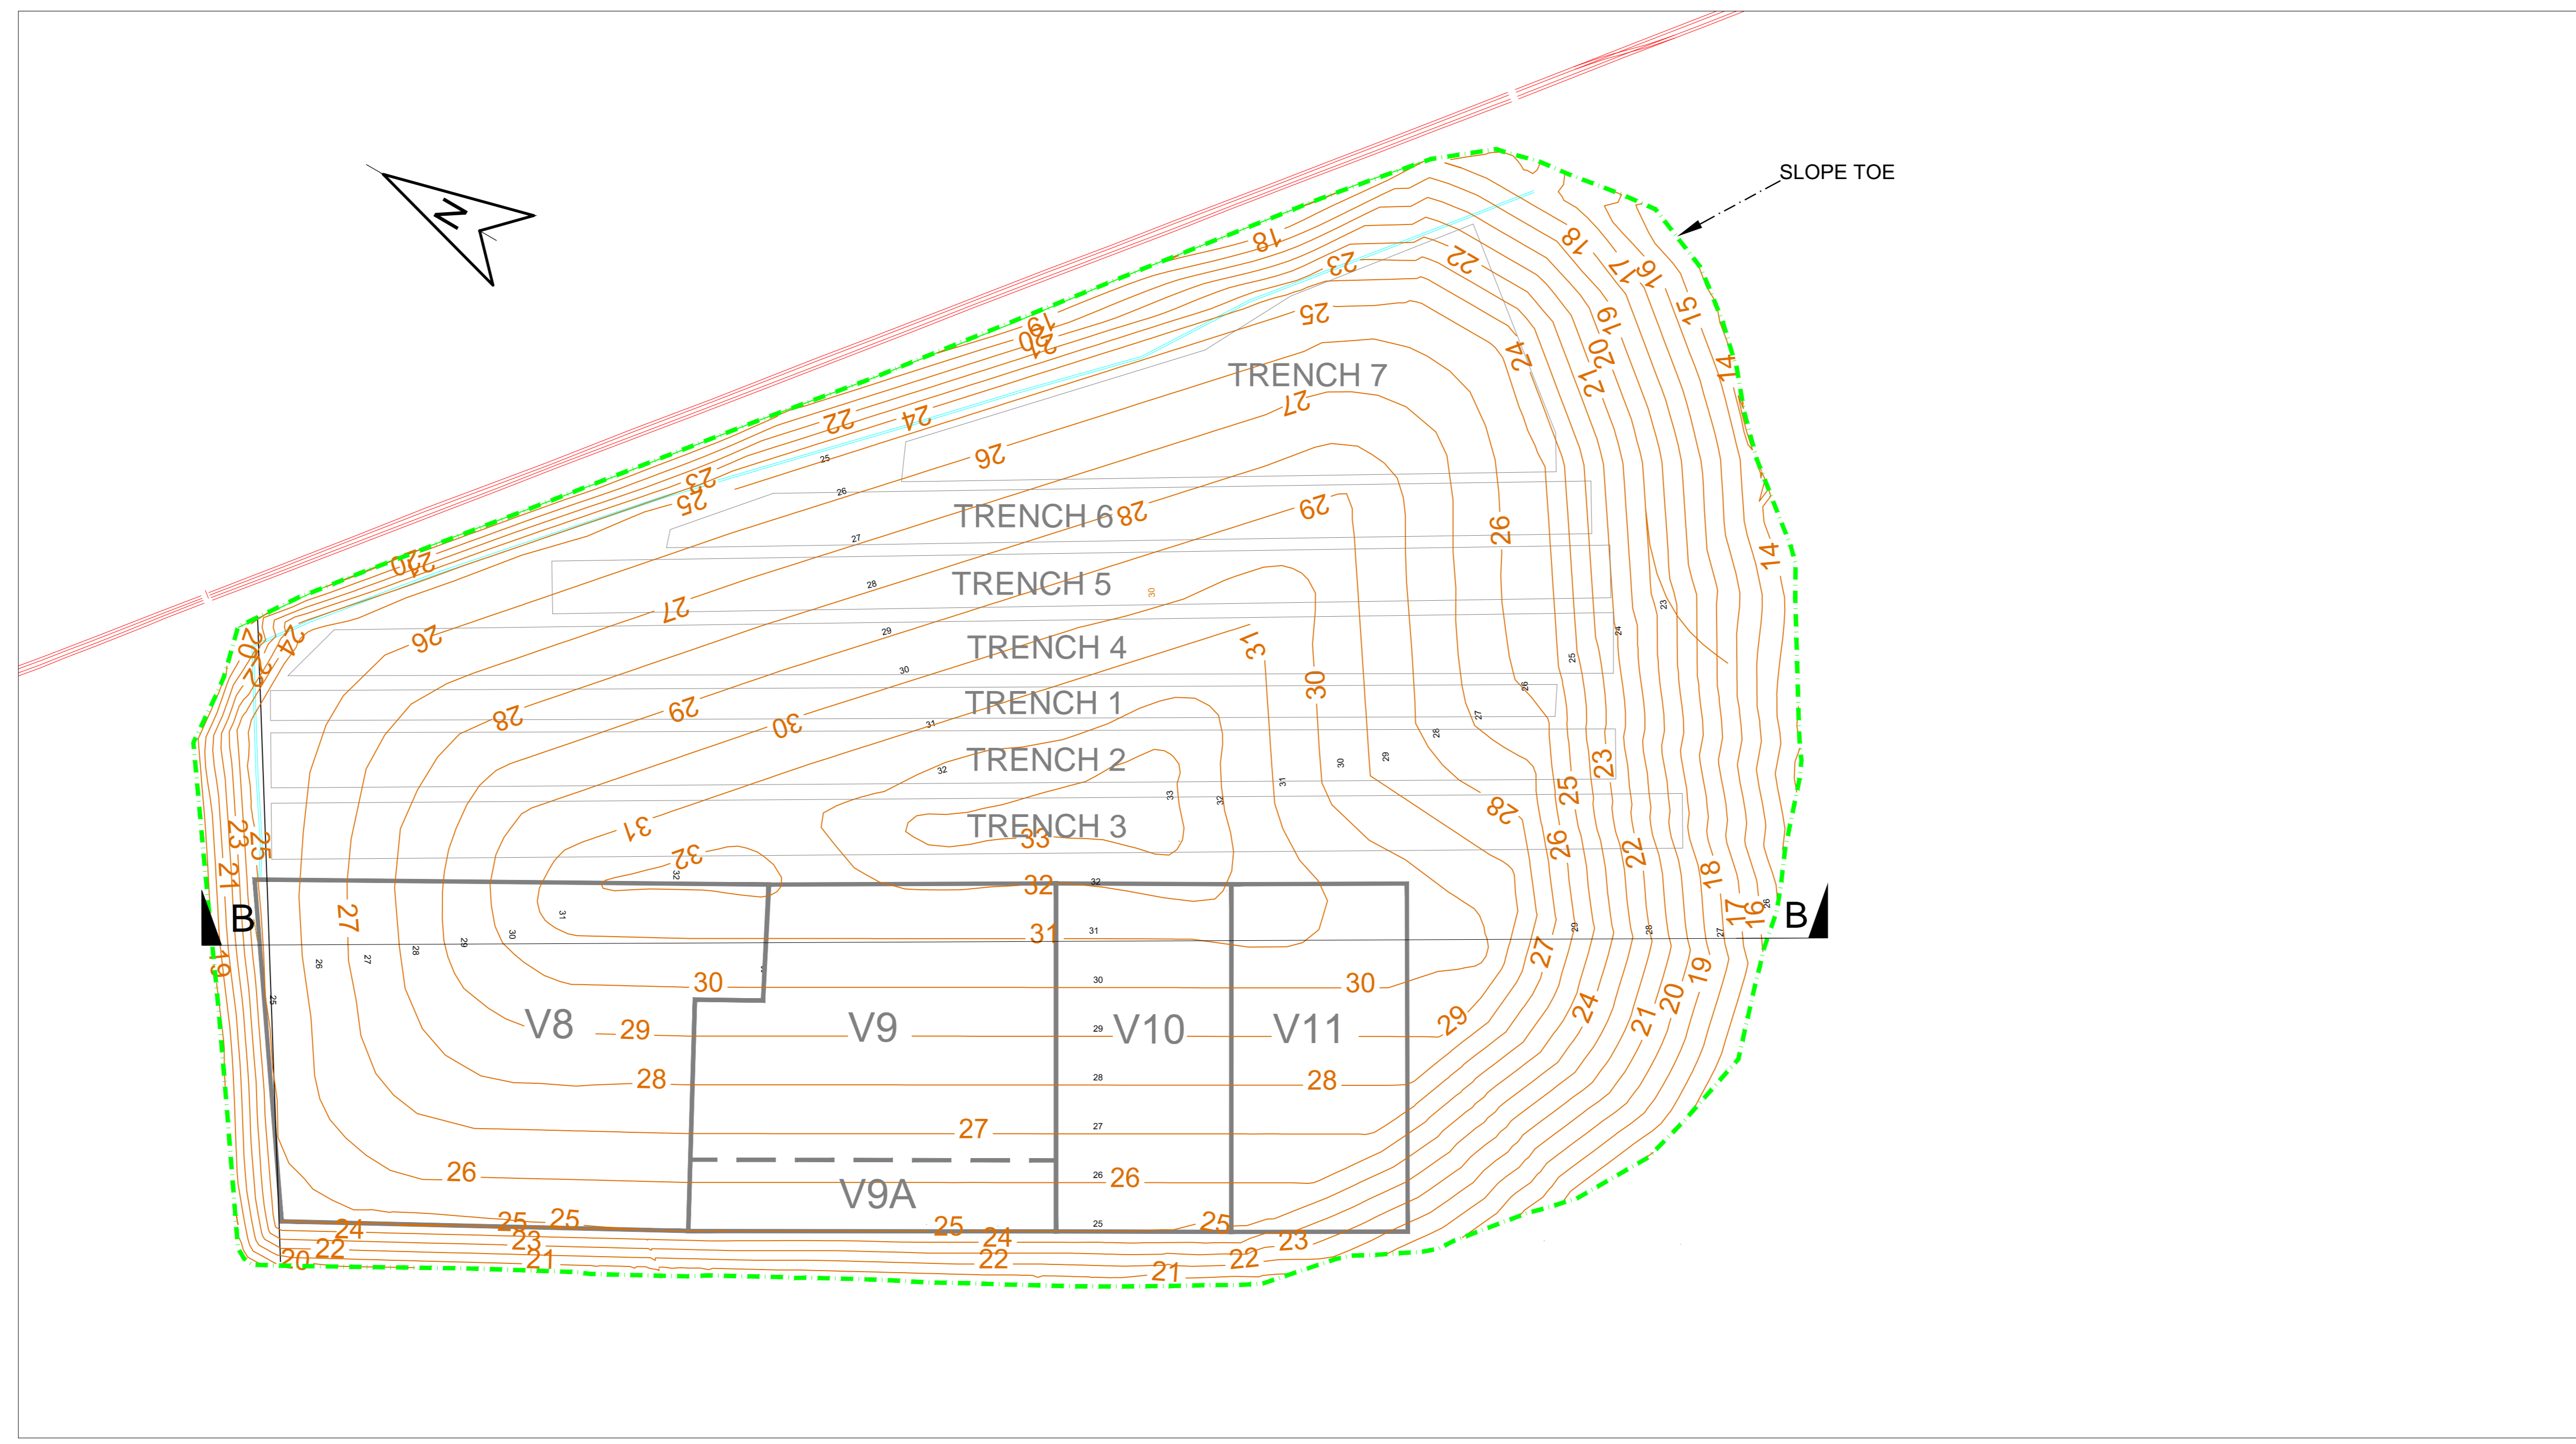

KEY PLAN
Scale 1:2000

- Notes:**
1. Do not scale from this drawing.
 2. All dimensions are in metres unless otherwise stated.
 3. Ground levels are based on lidar 2009 data
 4. Maximum height of isofright projected to LZA

rev no	revision note	date	checked	approved	original size

drawn	AO	project	
checked	IC	scheme	
approved	IC		
date	28/10/15	LONG SECTIONS B-B (SCHEMATIC)	
scale	AS SHOWN	project no.	
original size	A0	fig. no.	E02
		rev.	



LLW Repository Ltd
Old Shore Road
Drigg, Helmsdale
Cumbria, CA19 1X4