


SECTION B-B  
Scale Horiz.1:1000 Vert. 1:250

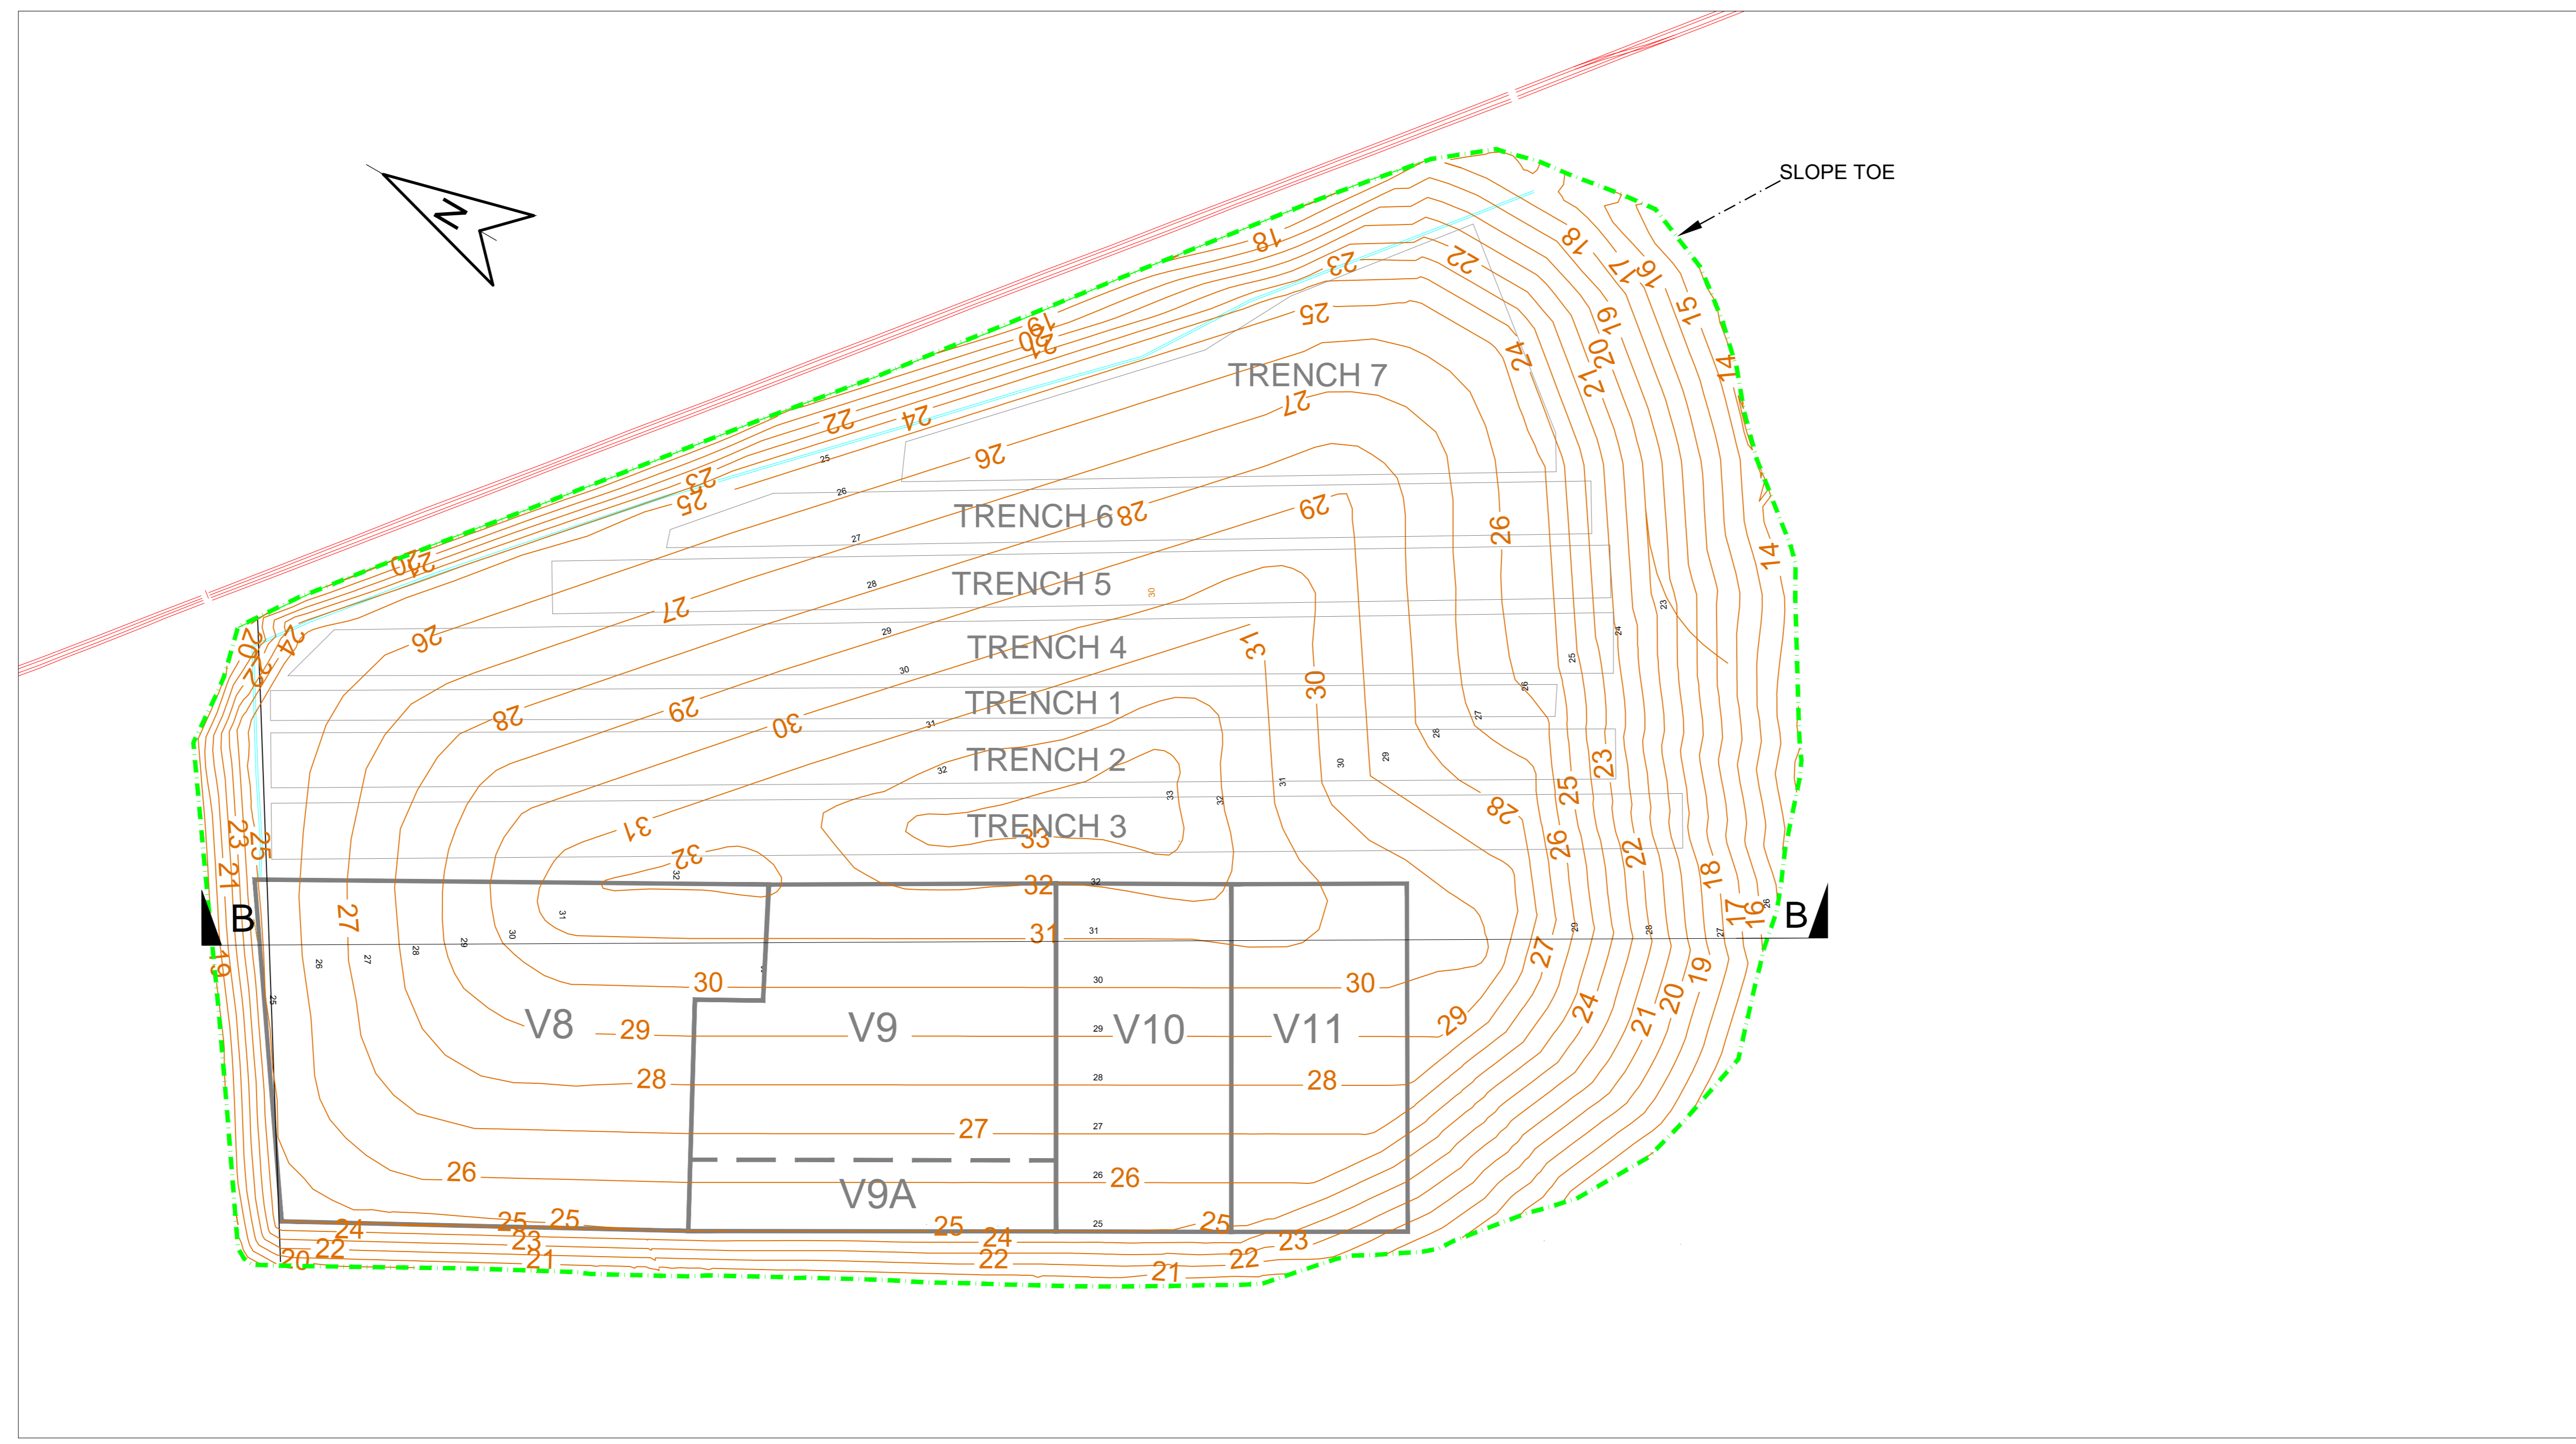


KEY PLAN  
Scale 1:2000

- Notes:**
1. Do not scale from this drawing.
  2. All dimensions are in metres unless otherwise stated.
  3. Ground levels are based on lidar 2009 data
  4. Maximum height of isofright projected to LZA

rev no	revision note	date	checked	approved	original size

drawn	AO	project	LLW Repository Ltd
checked	IC		
approved	IC		
date	28/10/15		
scale	AS SHOWN		
original size	A0		


 LLW Repository Ltd  
 Old Shore Road  
 Drigg, Helmsdale  
 Cambridgeshire, CA18 1X4

project no:	fig. no:	rev:
	E02	