



SECTION B-B  
Scale Horiz.1:1000 Vert. 1:250

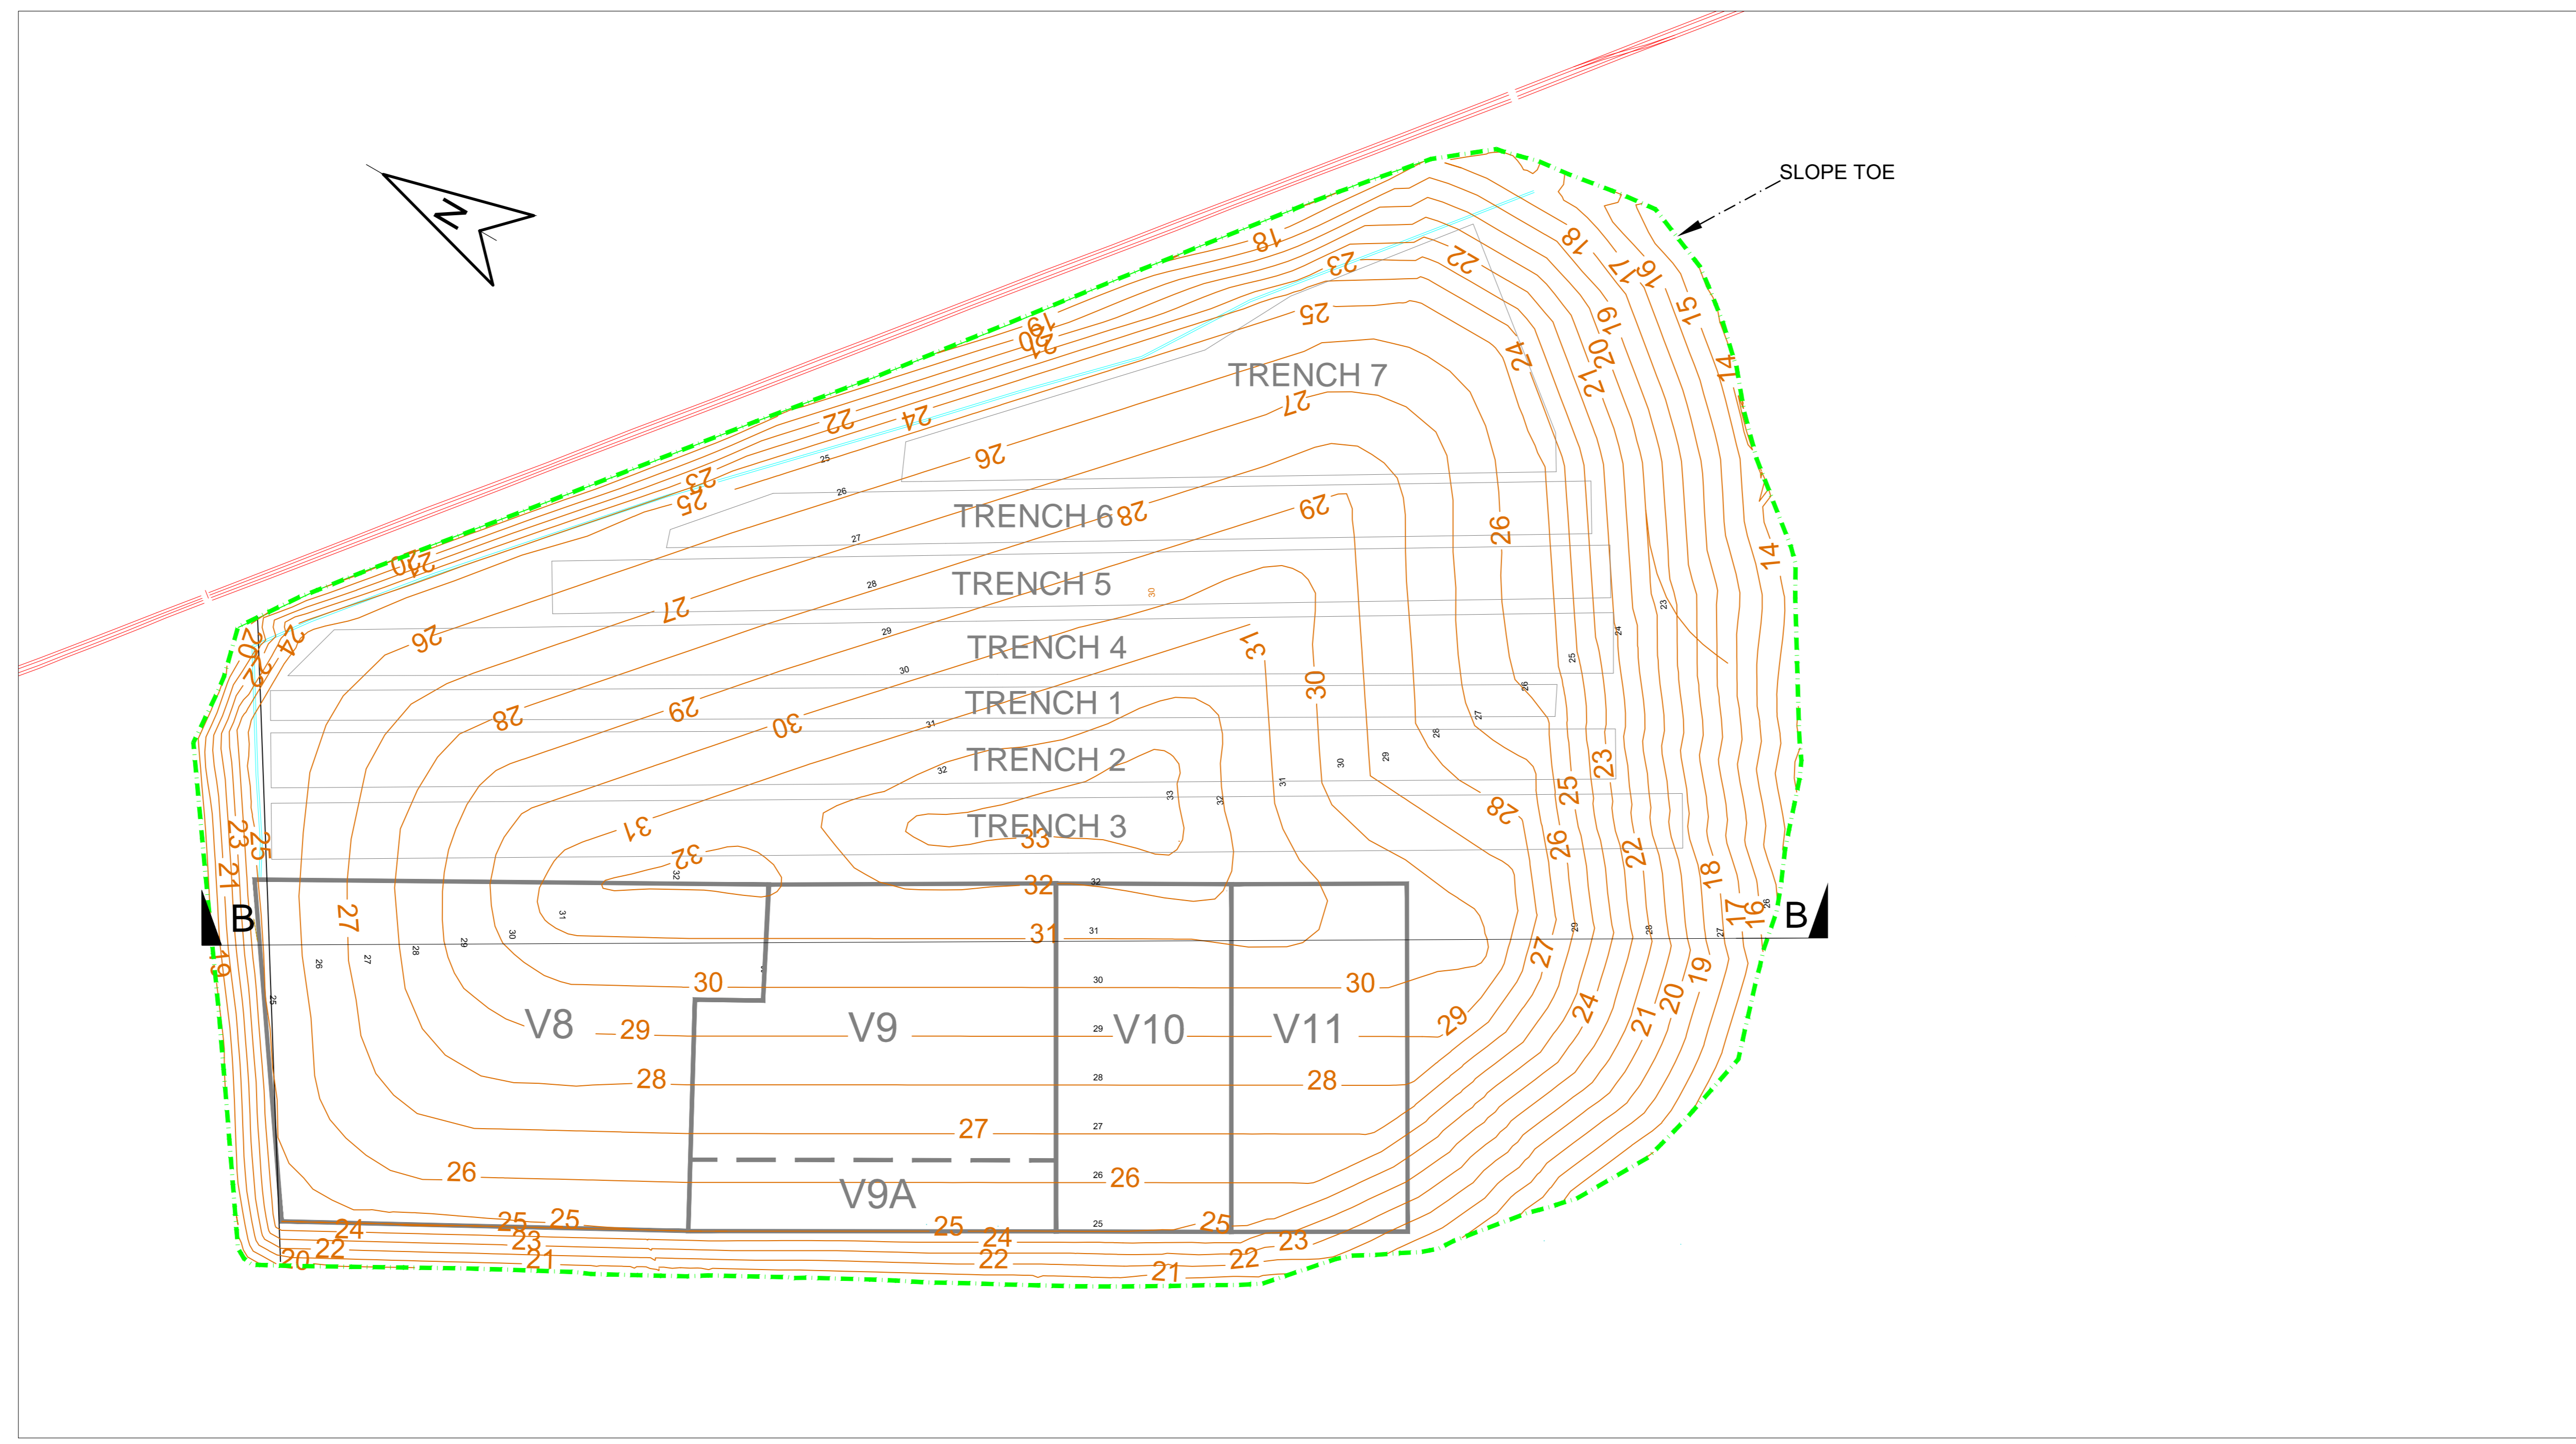

KEY PLAN  
Scale 1:2000

- Notes:**
1. Do not scale from this drawing.
  2. All dimensions are in metres unless otherwise stated.
  3. Ground levels are based on lidar 2009 data
  4. Maximum height of isofright projected to LZA

rev no	revision note	date	checked	approved	original size

drawn	AO	 LLW Repository Ltd Old Shore Road Drigg, Helmsdale, Cumbria, CA19 1X4	project	
checked	IC		schema	
approved	IC		title	LONG SECTIONS B-B (SCHEMATIC)
date	28/10/15		project no.	
scale	AS SHOWN		fig. no.	E02
			rev.	